



Prizemlje

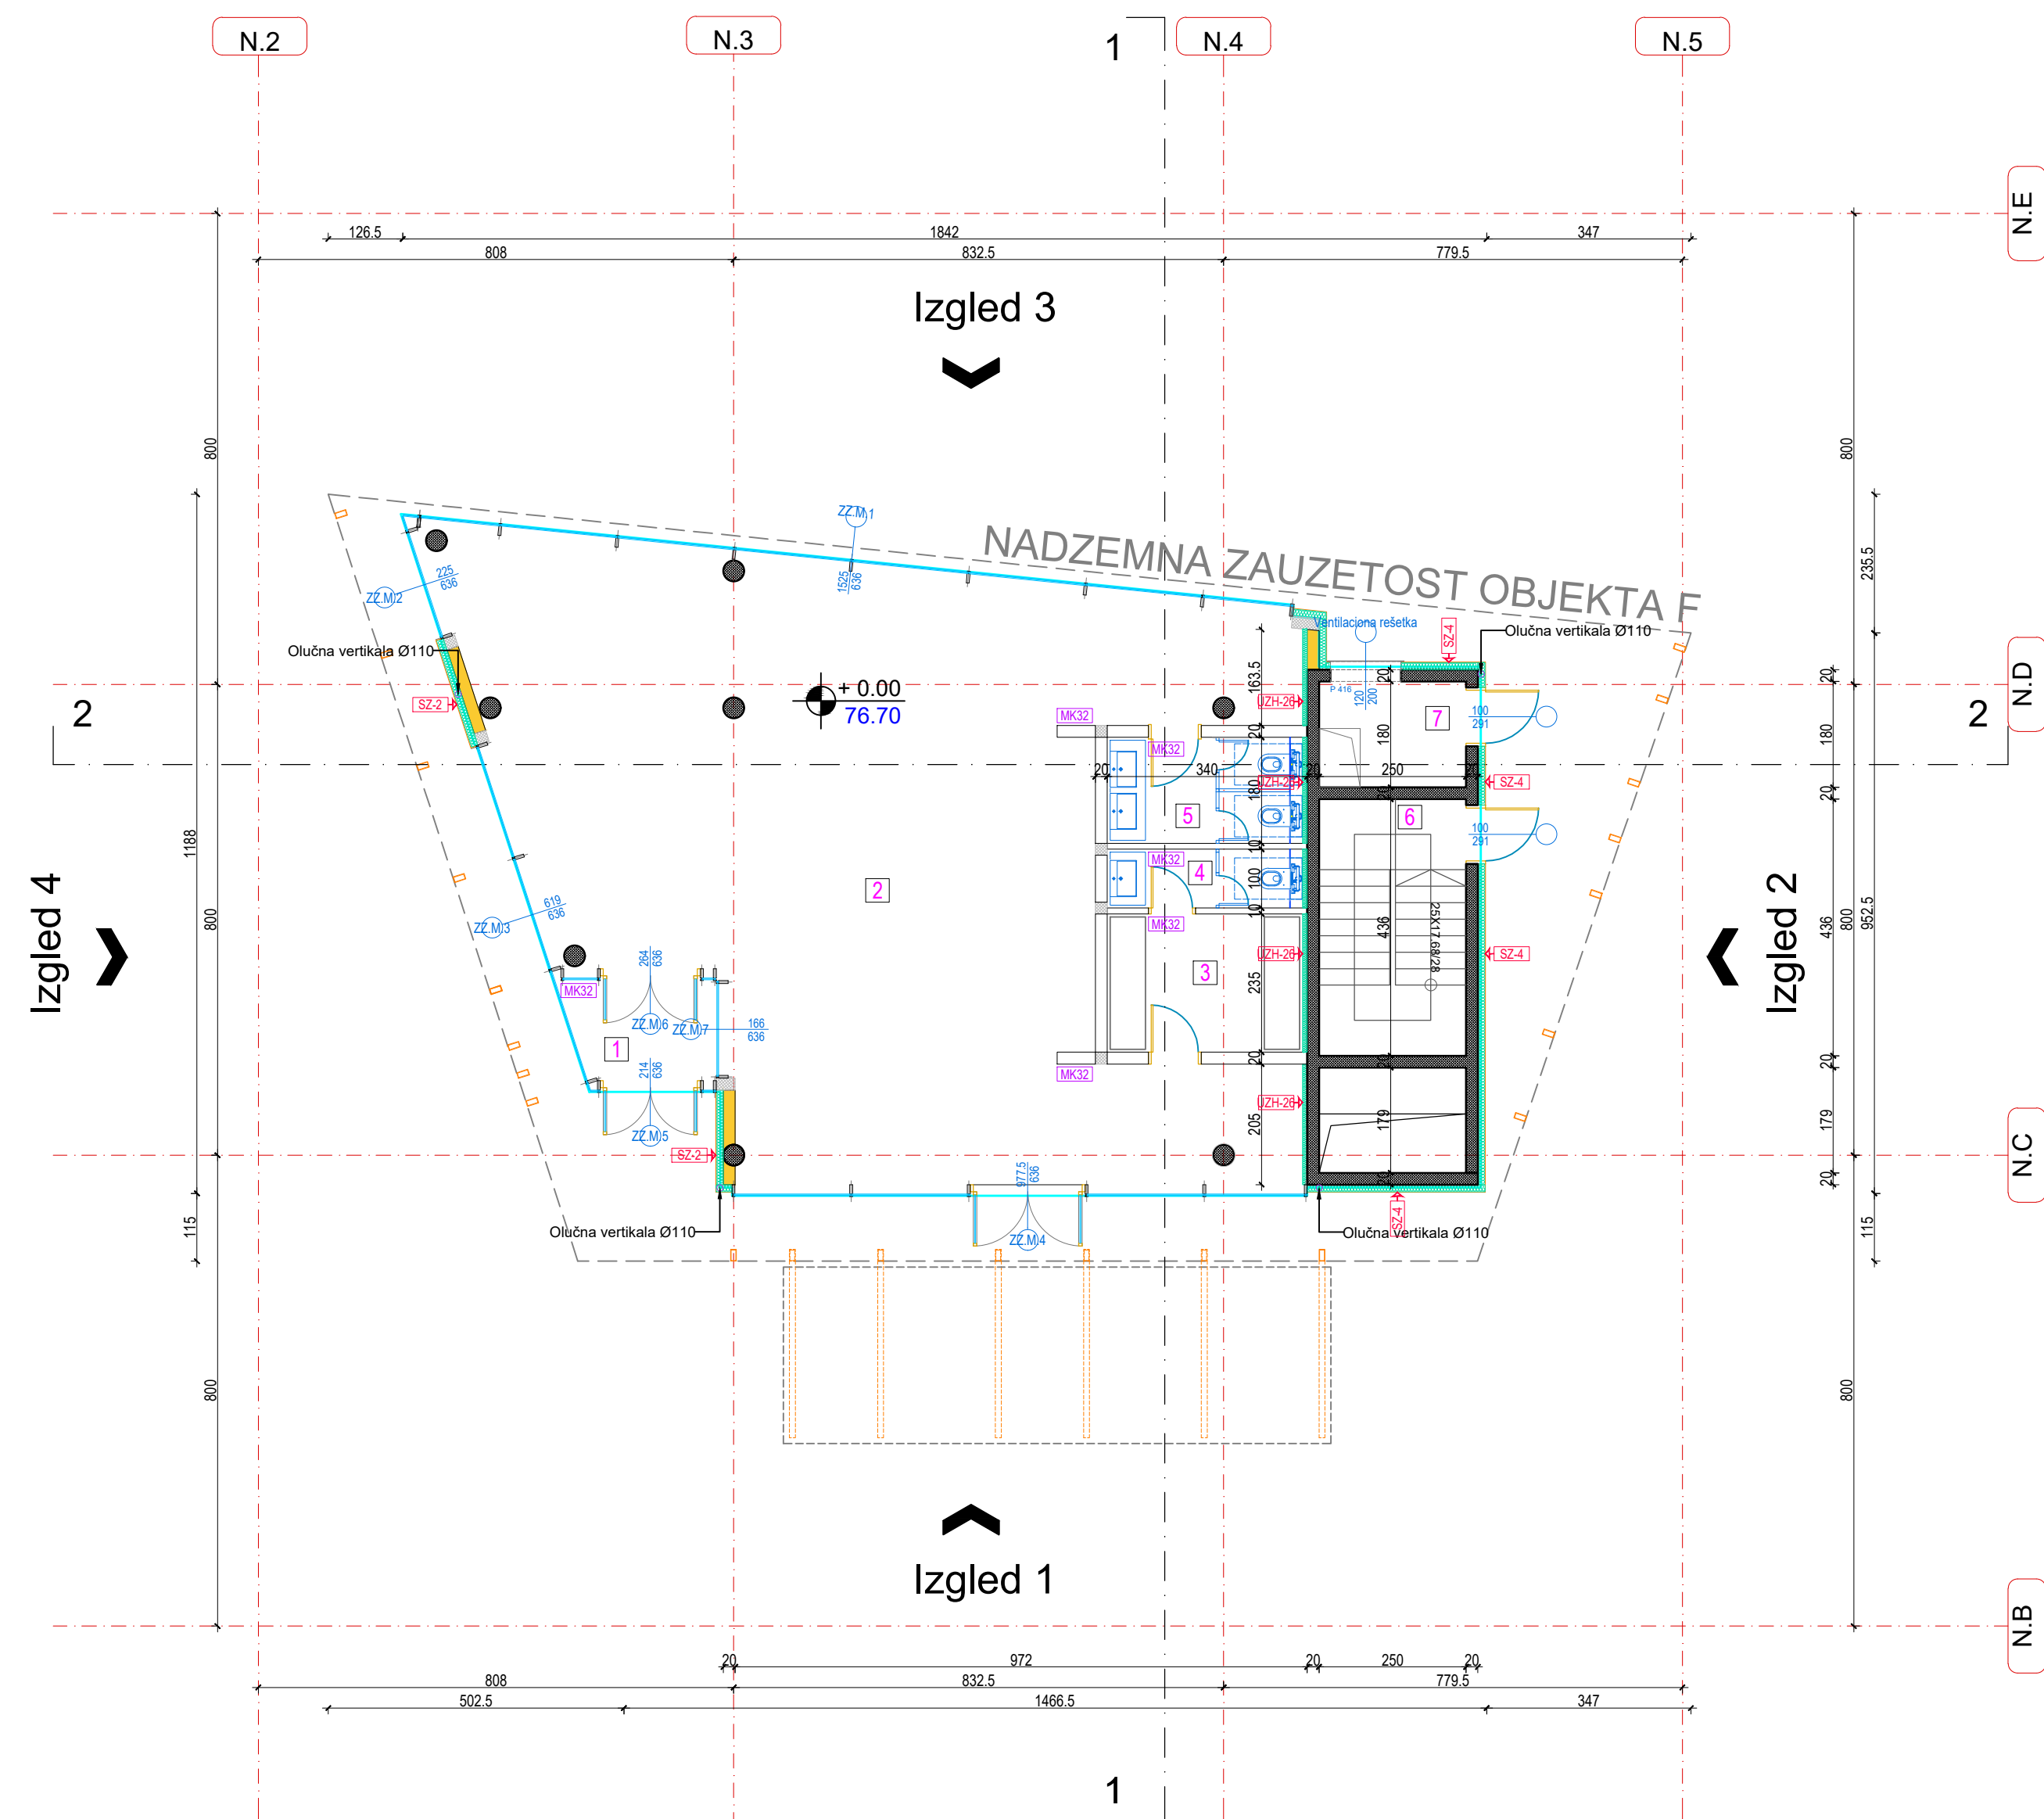


Krov

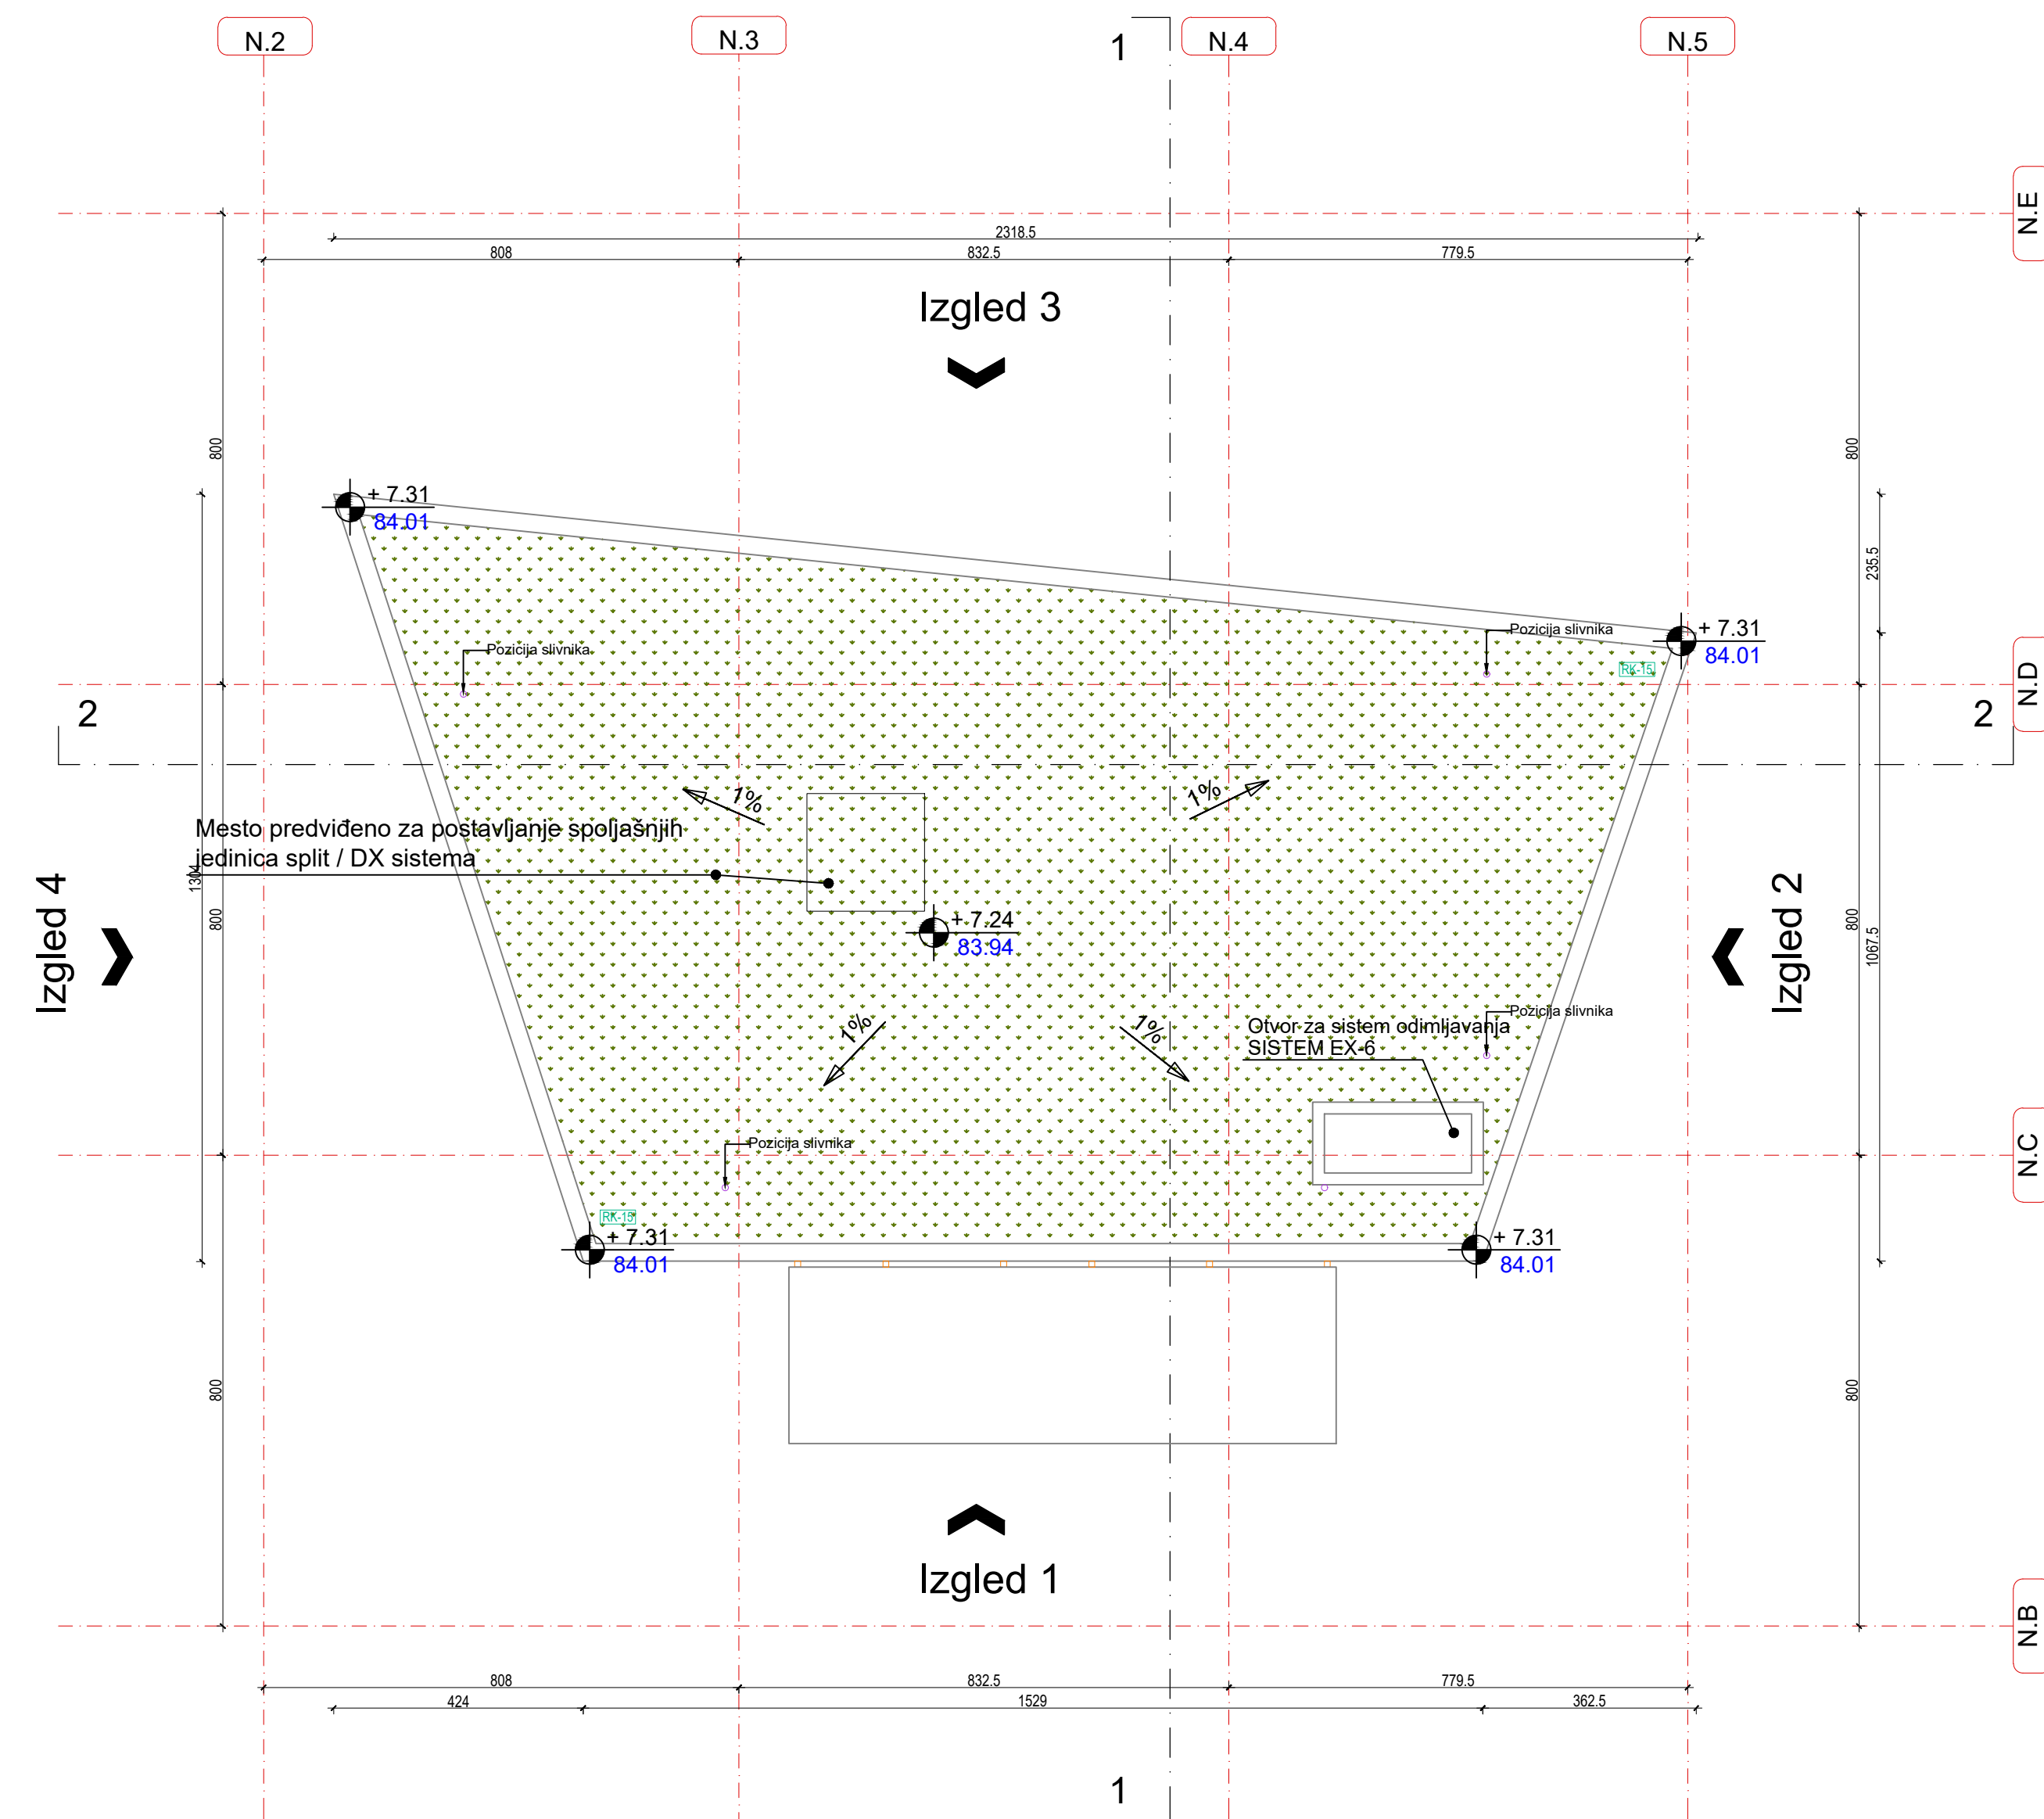

SC2	1. Podloga: 20 mm 2. Sloje: 20 mm 3. Sloje: 20 mm 4. Sloje: 20 mm 5. Sloje: 20 mm	SC4	1. Podloga: 20 mm 2. Sloje: 20 mm 3. Sloje: 20 mm 4. Sloje: 20 mm	MS2	1. Sloje: 20 mm 2. Sloje: 20 mm 3. Sloje: 20 mm 4. Sloje: 20 mm	BC-S1	1. Sloje: 20 mm 2. Sloje: 20 mm 3. Sloje: 20 mm 4. Sloje: 20 mm
------------	---	------------	--	------------	--	--------------	--

Vinjeta / Key Plan:

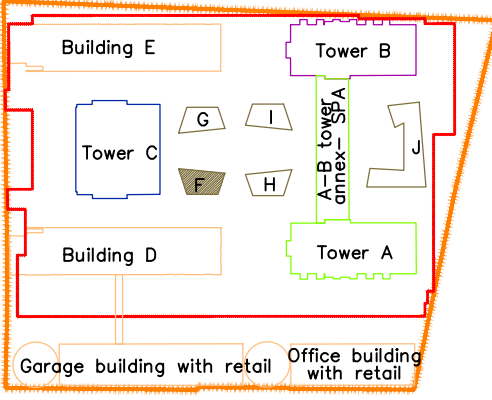

Revizija / Revision:

Br. / No.	Opis / Description	Datum / Date

Kota prizemlja +/- 0.00 = 76.70 m

Investitor / Client:

 BEOGRAD NA VODI d.o.o.
 Karađorđeva 48, Beograd

Autor projekta / Author:

 NR Architect d.o.o.
 Nikodima Mlađa 15, Beograd

Nosilac projekta / projektant / Lead Consultant:

 NR Architect d.o.o.
 Nikodima Mlađa 15, Beograd

Projektant / Consultant:

 Arhitektonsko-inženjerski studio - ARIS d.o.o.
 Šumadijske divizije 1a, Kragujevac

Naziv objekta i lokacija / Project Name and Location:
STAMBENO-POSLOVNI KOMPLEKS, BLOK 27A
 Bulevar Vudroa Vilsona - SAO 1
 k.p.br. 1508/278, 1508/279, 1508/280, 1508/281, 1508/287, 1508/288, 1508/373, 1508/374, 1508/375, 3292/4, 3292/5, 3292/11 K.O. Savski venac, Opština Savski venac, Beograd

RESIDENTIAL & COMMERCIAL COMPLEX, PLOT 27a
 Woodrow Wilson Boulevard-SAO 1
 Plots: 1508/278, 1508/279, 1508/280, 1508/281, 1508/287, 1508/288, 1508/373, 1508/374, 1508/375, 3292/4, 3292/5, 3292/11 Municipality of Savski venac, Belgrade

ŠIFRA PROJEKTA
01/22

VRSTA TEHNIČKE DOKUMENTACIJE / DESIGN STAGE
 IZMENA IDEJNOG REŠENJA
 CD-CONCEPT DESIGN

Oznaka i naziv dela projekta / Discipline
 Sveska 1 - Projekat arhitekture /
 Book 1 - Architecture

Odgovorni projektant / Licensed Engineer
 Miloš Radivojević, d.i.a. (MSci Arch)

Br. licence / License no.
300 E162 06


Projektantski tim / Design Team
 Marija Simović, d.i.a. Ana Petrović, m.i.a.
 Peter Simović, d.i.a. Laza Petrović, m.i.a.
 Miloš Tanasijević, d.i.a. Milica Paunović, m.i.a.
 Jovana Mladonović, m.i.a. Miloš Milić, m.i.a.
 Bogdan Jovanović, m.i.a. Vladimir Milić
 Nikola Simović, d.i.a. Srdja Ignjatović

NAZIV CRTEŽA / DRAWING TITLE
 OBJEKAT F / BUILDING F
 OSNOVA PRIZEMLJA I OSNOVA KROVA/
 GROUND FLOOR AND ROOF PLAN


OZNAKA CRTEŽA / DRAWING NUMBER
BW_P27A_NRA_CD_AR_F_PL_01_REV001

BUILDING F / OBJEKAT F	
GROUND FLOOR / PRIZEMLJE	
RETAIL PREMISES / TRGOVINA	P=1m2, 100%
RETAIL F1 / LOKAL F1	127,74
SALEABLE AREA GR. FLOOR / NETO PLOŠTINA LOKALA PRIZEMLJA	127,74
NET RETAIL AREA / NETO POV. POSL. PROSTORA	127,74
COMMUNICATION AREA / KOMUNIKACIJE	
VACATION STAIRS / EVAKUACIONE STEPENICE	1,44
NET COMMUNICATION AREAS / NETO PLOŠTINA KOMUNIKACIJE	1,44
SERVICE ROOM / TEHNIČKE PROSTORIJE	4,50
SERVICE ROOM / TEHNIČKE PROSTORIJE	4,50
NET COMMUNICATION AREAS / NETO PLOŠTINA KOMUNIKACIJE	4,50
TOTAL NET FLOOR AREA - GROUND FLOOR / UKUPNA NETO PLOŠTINA PRIZEMLJA	133,68
TOTAL GROSS FLOOR AREA - GROUND FLOOR / UKUPNA BRUTO PLOŠTINA PRIZEMLJA	166,21


Razmera / Scale	Datum / Date	Rev	Br. lista / Sheet No.
1:100	11.2023.	001	F.01

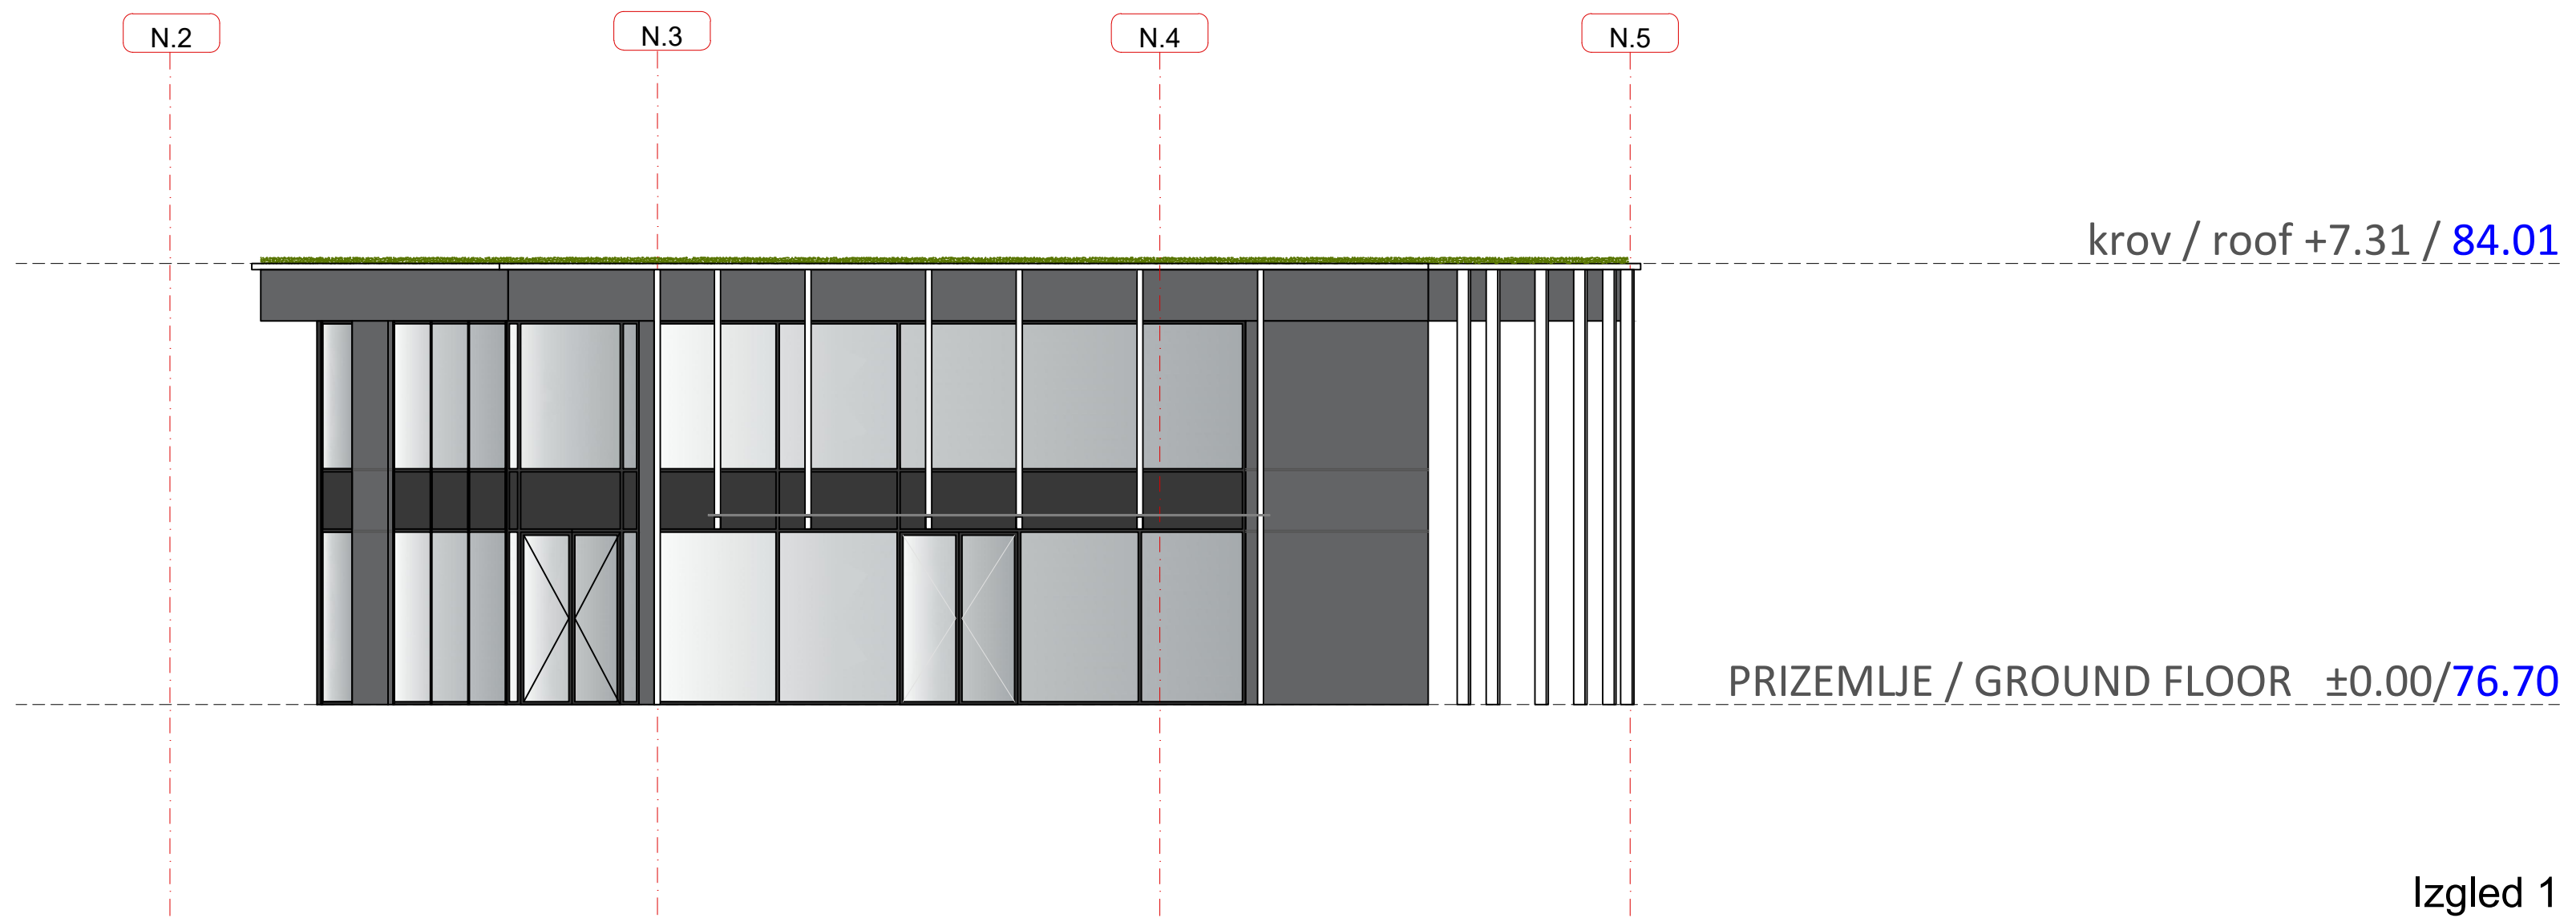


Izgled 1

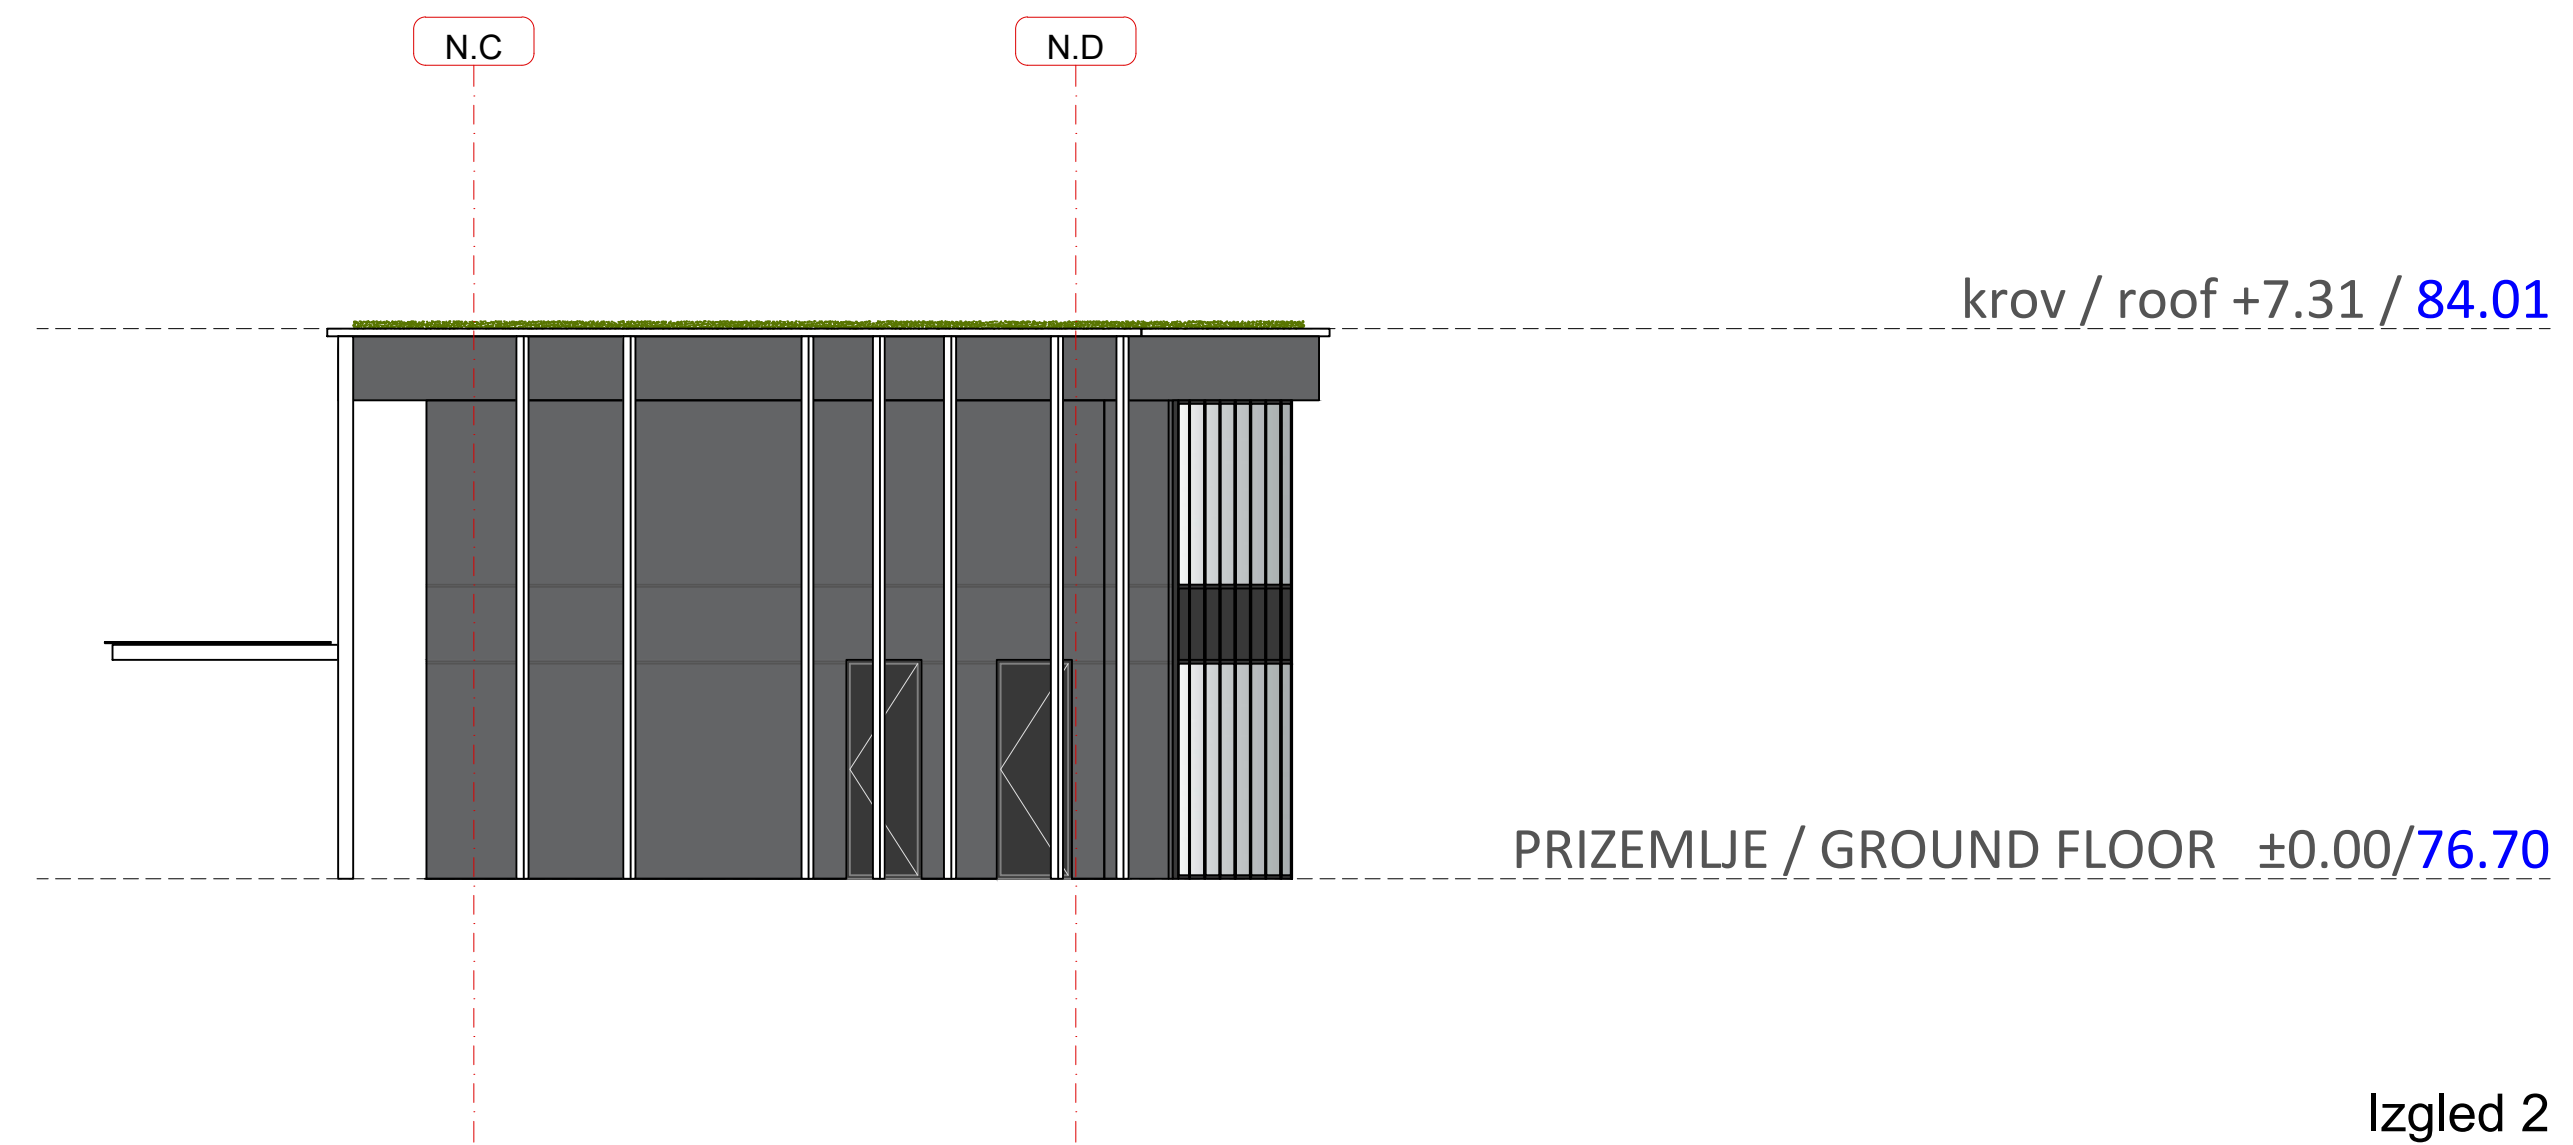

Izgled 2

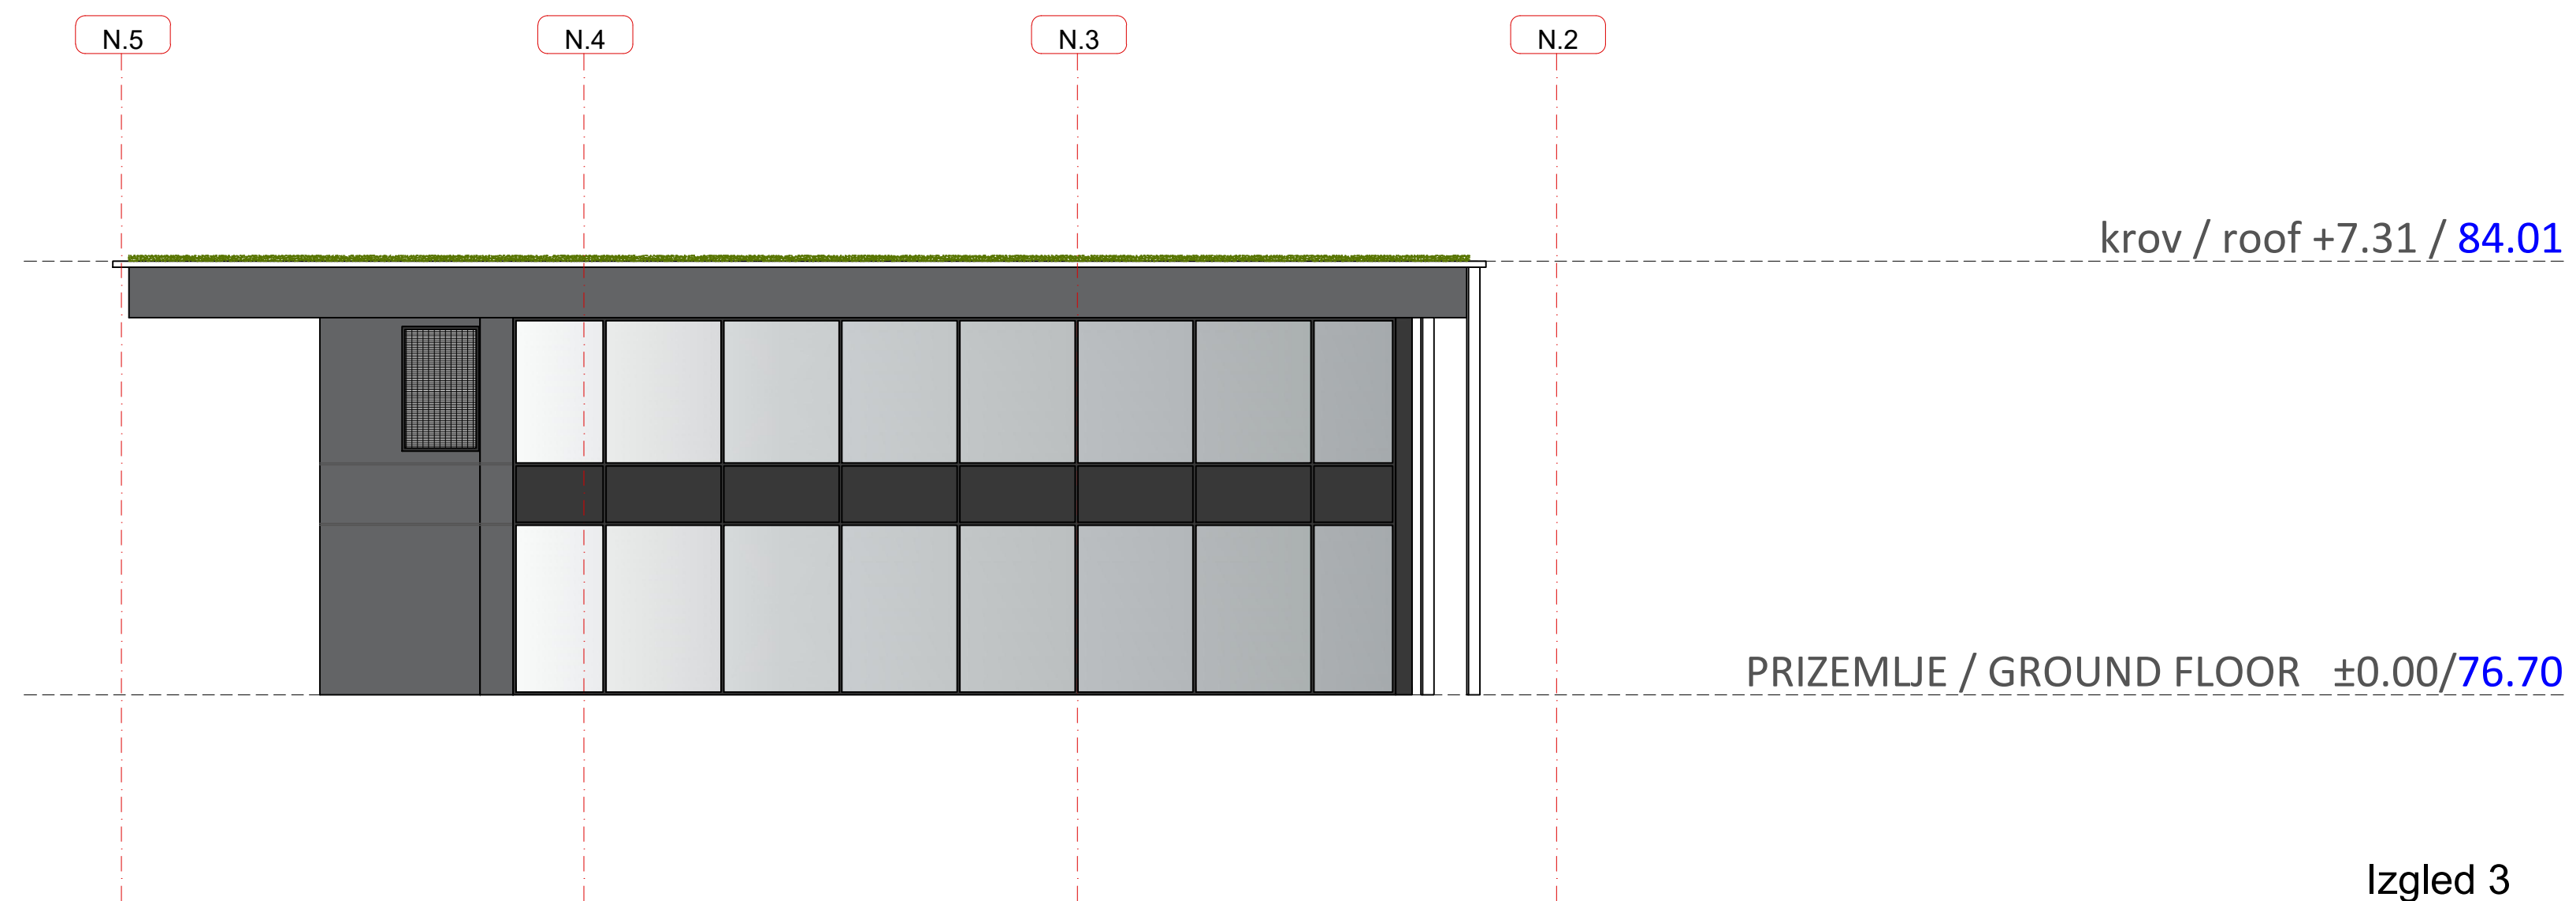


Izgled 3

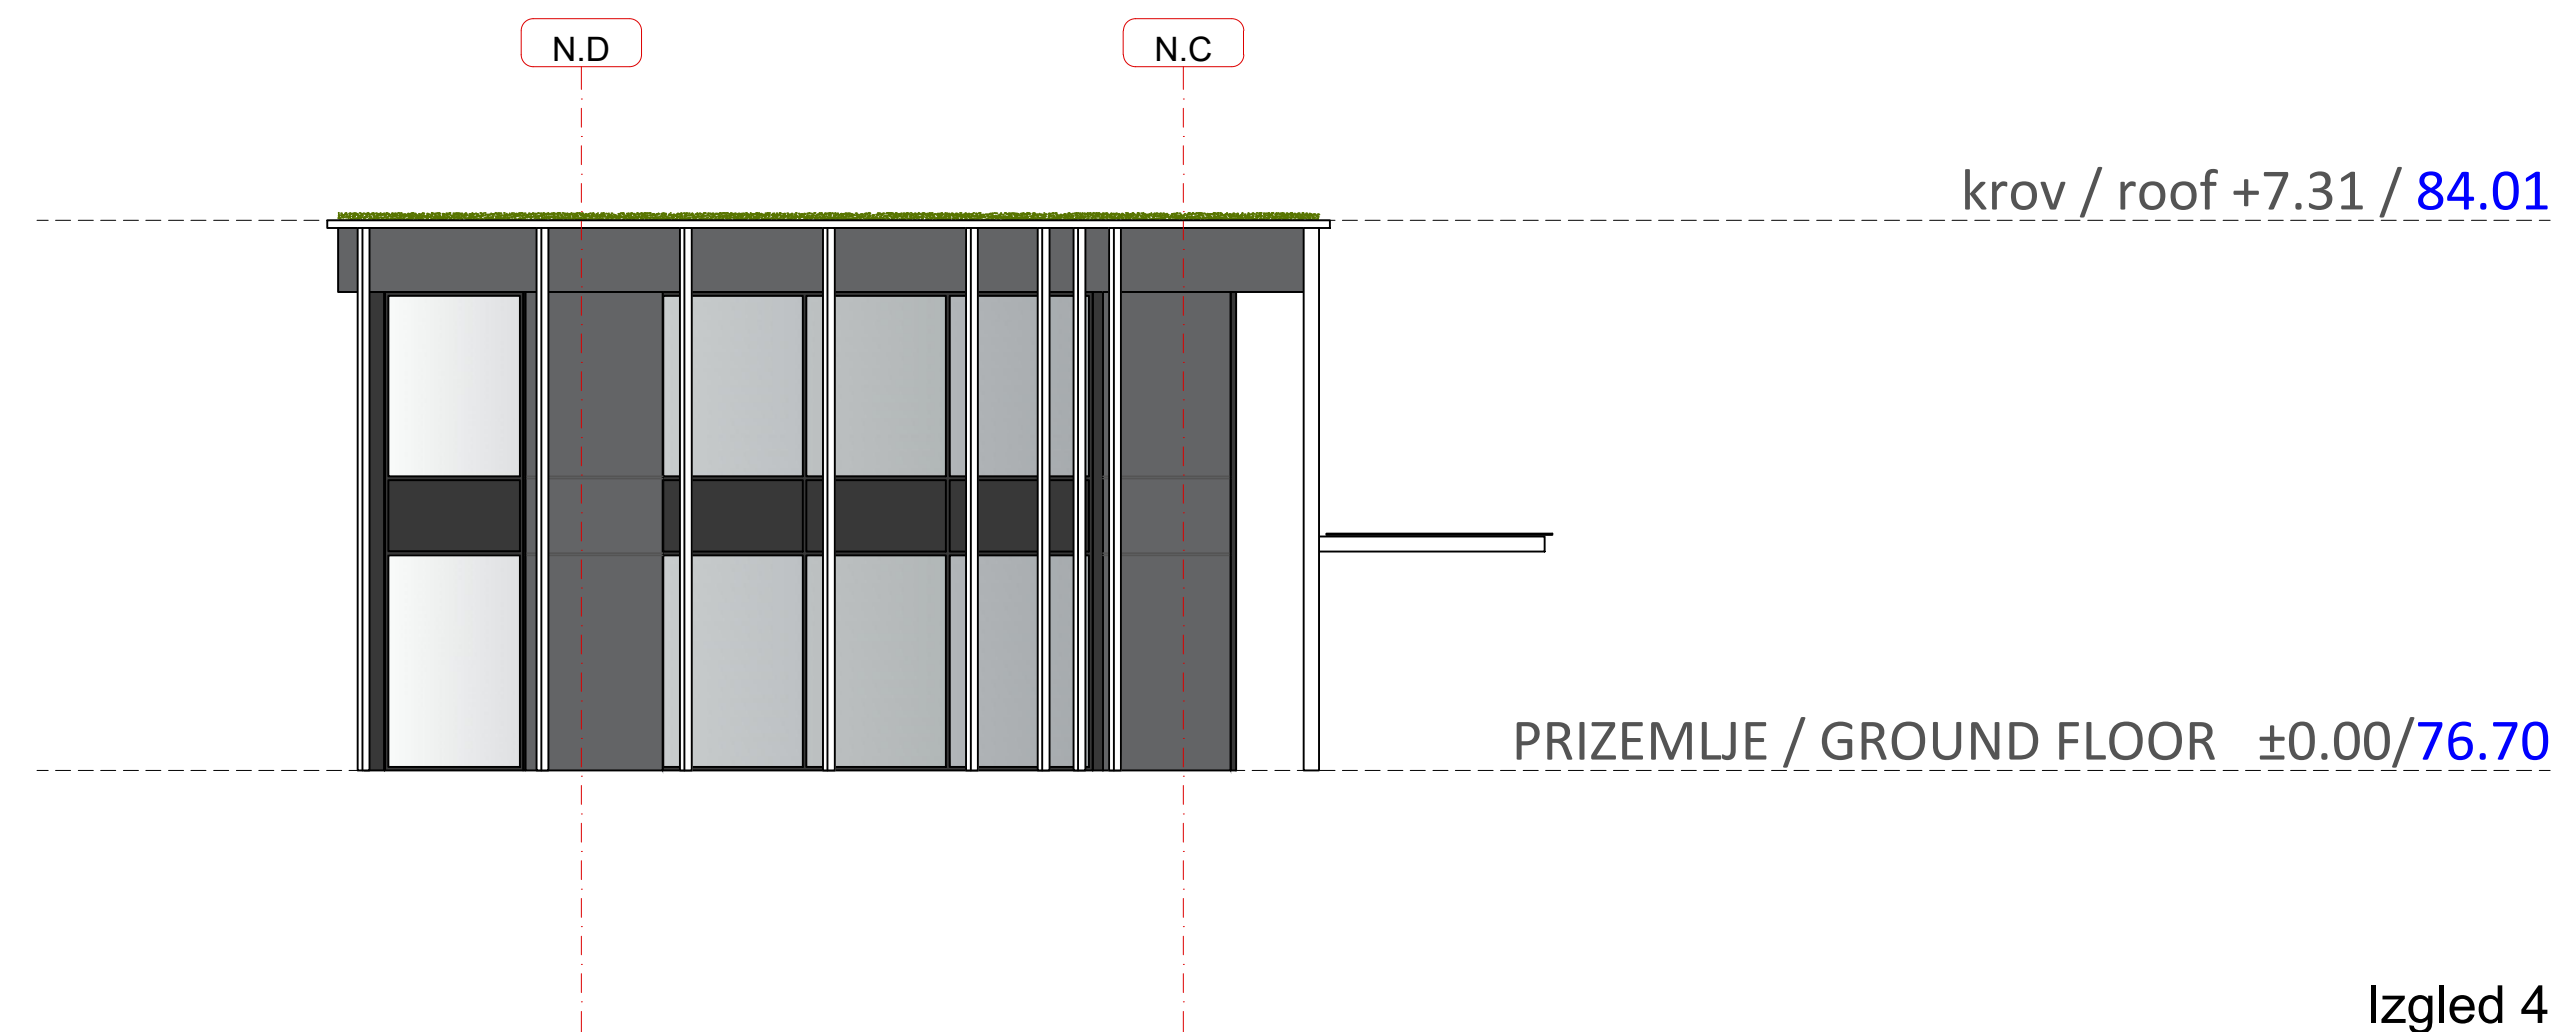

Izgled 4


Vinjeta / Key Plan:

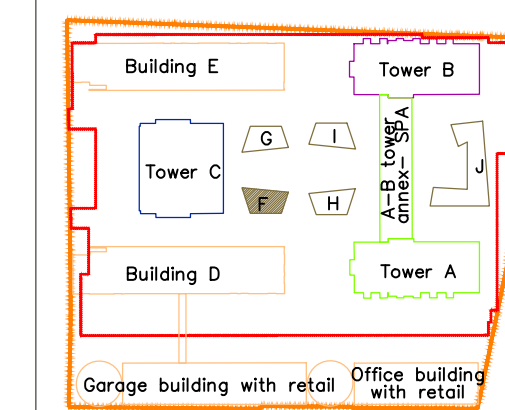

Revizija / Revision:

Br. / No.	Opis / Description	Datum / Date

Kota prizemlja +/- 0.00 = 76.70 m

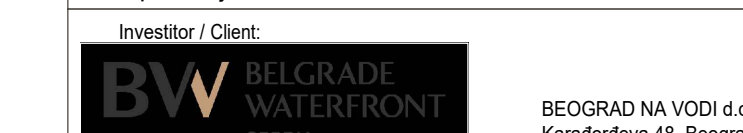

Autor projekta / Author
NRArchitects doo. NR Architect d.o.o.
 Nikodima Mlaša 15, Beograd

Nosilac projekta i projektant / Lead Consultant
NRArchitects doo. NR Architect d.o.o.
 Nikodima Mlaša 15, Beograd

Projektant / Consultant
ARHITEKTONSKO INŽENJERSKI STUDIO ARIS d.o.o. Arhitektonsko-inženjerski studio - ARIS d.o.o.
 Šumadijske divizije 1a, Kragujevac

Naziv objekta i lokacija / Project Name and Location:
STAMBENO-POSLOVNI KOMPLEKS, BLOK 27A
 Bulevar Vudroa Vilsona - SAO 1
 k.p.br. 1508/278, 1508/279, 1508/280, 1508/281, 1508/287, 1508/288, 1508/373, 1508/374, 1508/375, 3292/4, 3292/5, 3292/11 K.O. Savski venac, Opština Savski venac, Beograd

RESIDENTIAL & COMMERCIAL COMPLEX, PLOT 27a
 Woodrow Wilson Boulevard-SAO 1
 Plots: 1508/278, 1508/279, 1508/280, 1508/281, 1508/287, 1508/288, 1508/373, 1508/374, 1508/375, 3292/4, 3292/5, 3292/11 Municipality of Savski venac, Belgrade

ŠIFRA PROJEKTA
01/22

VRSTA TEHNIČKE DOKUMENTACIJE / DESIGN STAGE
 IZMENA IDEJNOG REŠENJA
 CD-CONCEPT DESIGN

Oznaka i naziv projekta / Discipline
 Sveska 1- Projekat arhitekture /
 Book 1 - Architecture

Odgovorni projektant / Licensed Engineer
Miloš Radivojević, d.i.a. (MSci Arch)
 Br. licence / License no.
300 E162 06

Projektantski tim / Design Team
 Marija Simović, m.i.a. Ana Petrović, m.i.a.
 Petar Simović, d.i.a. Lazar Nikolić, m.i.a.
 Miloš Tanasjević, d.i.a. Milica Paunović, m.i.a.
 Jovana Mladinović, m.i.a. Miloš Milić, m.i.a.
 Bogdan Jovanović, m.i.a. Vladimir Miletić
 Nikola Simović, d.i.a. Sofija Igrjetović

NAZIV CRTEŽA / DRAWING TITLE
OBJEKAT F / BUILDING F
 IZGLEDI / ELEVATIONS

OZNAKA CRTEŽA / DRAWING NUMBER
BW_P27A_NRA_CD_AR_F_EL_03_REV001

Razmera / Scale	Datum / Date	Rev	Br. lista / Sheet No.
1:100	11.2023.	001	F.03