




Prizemlje

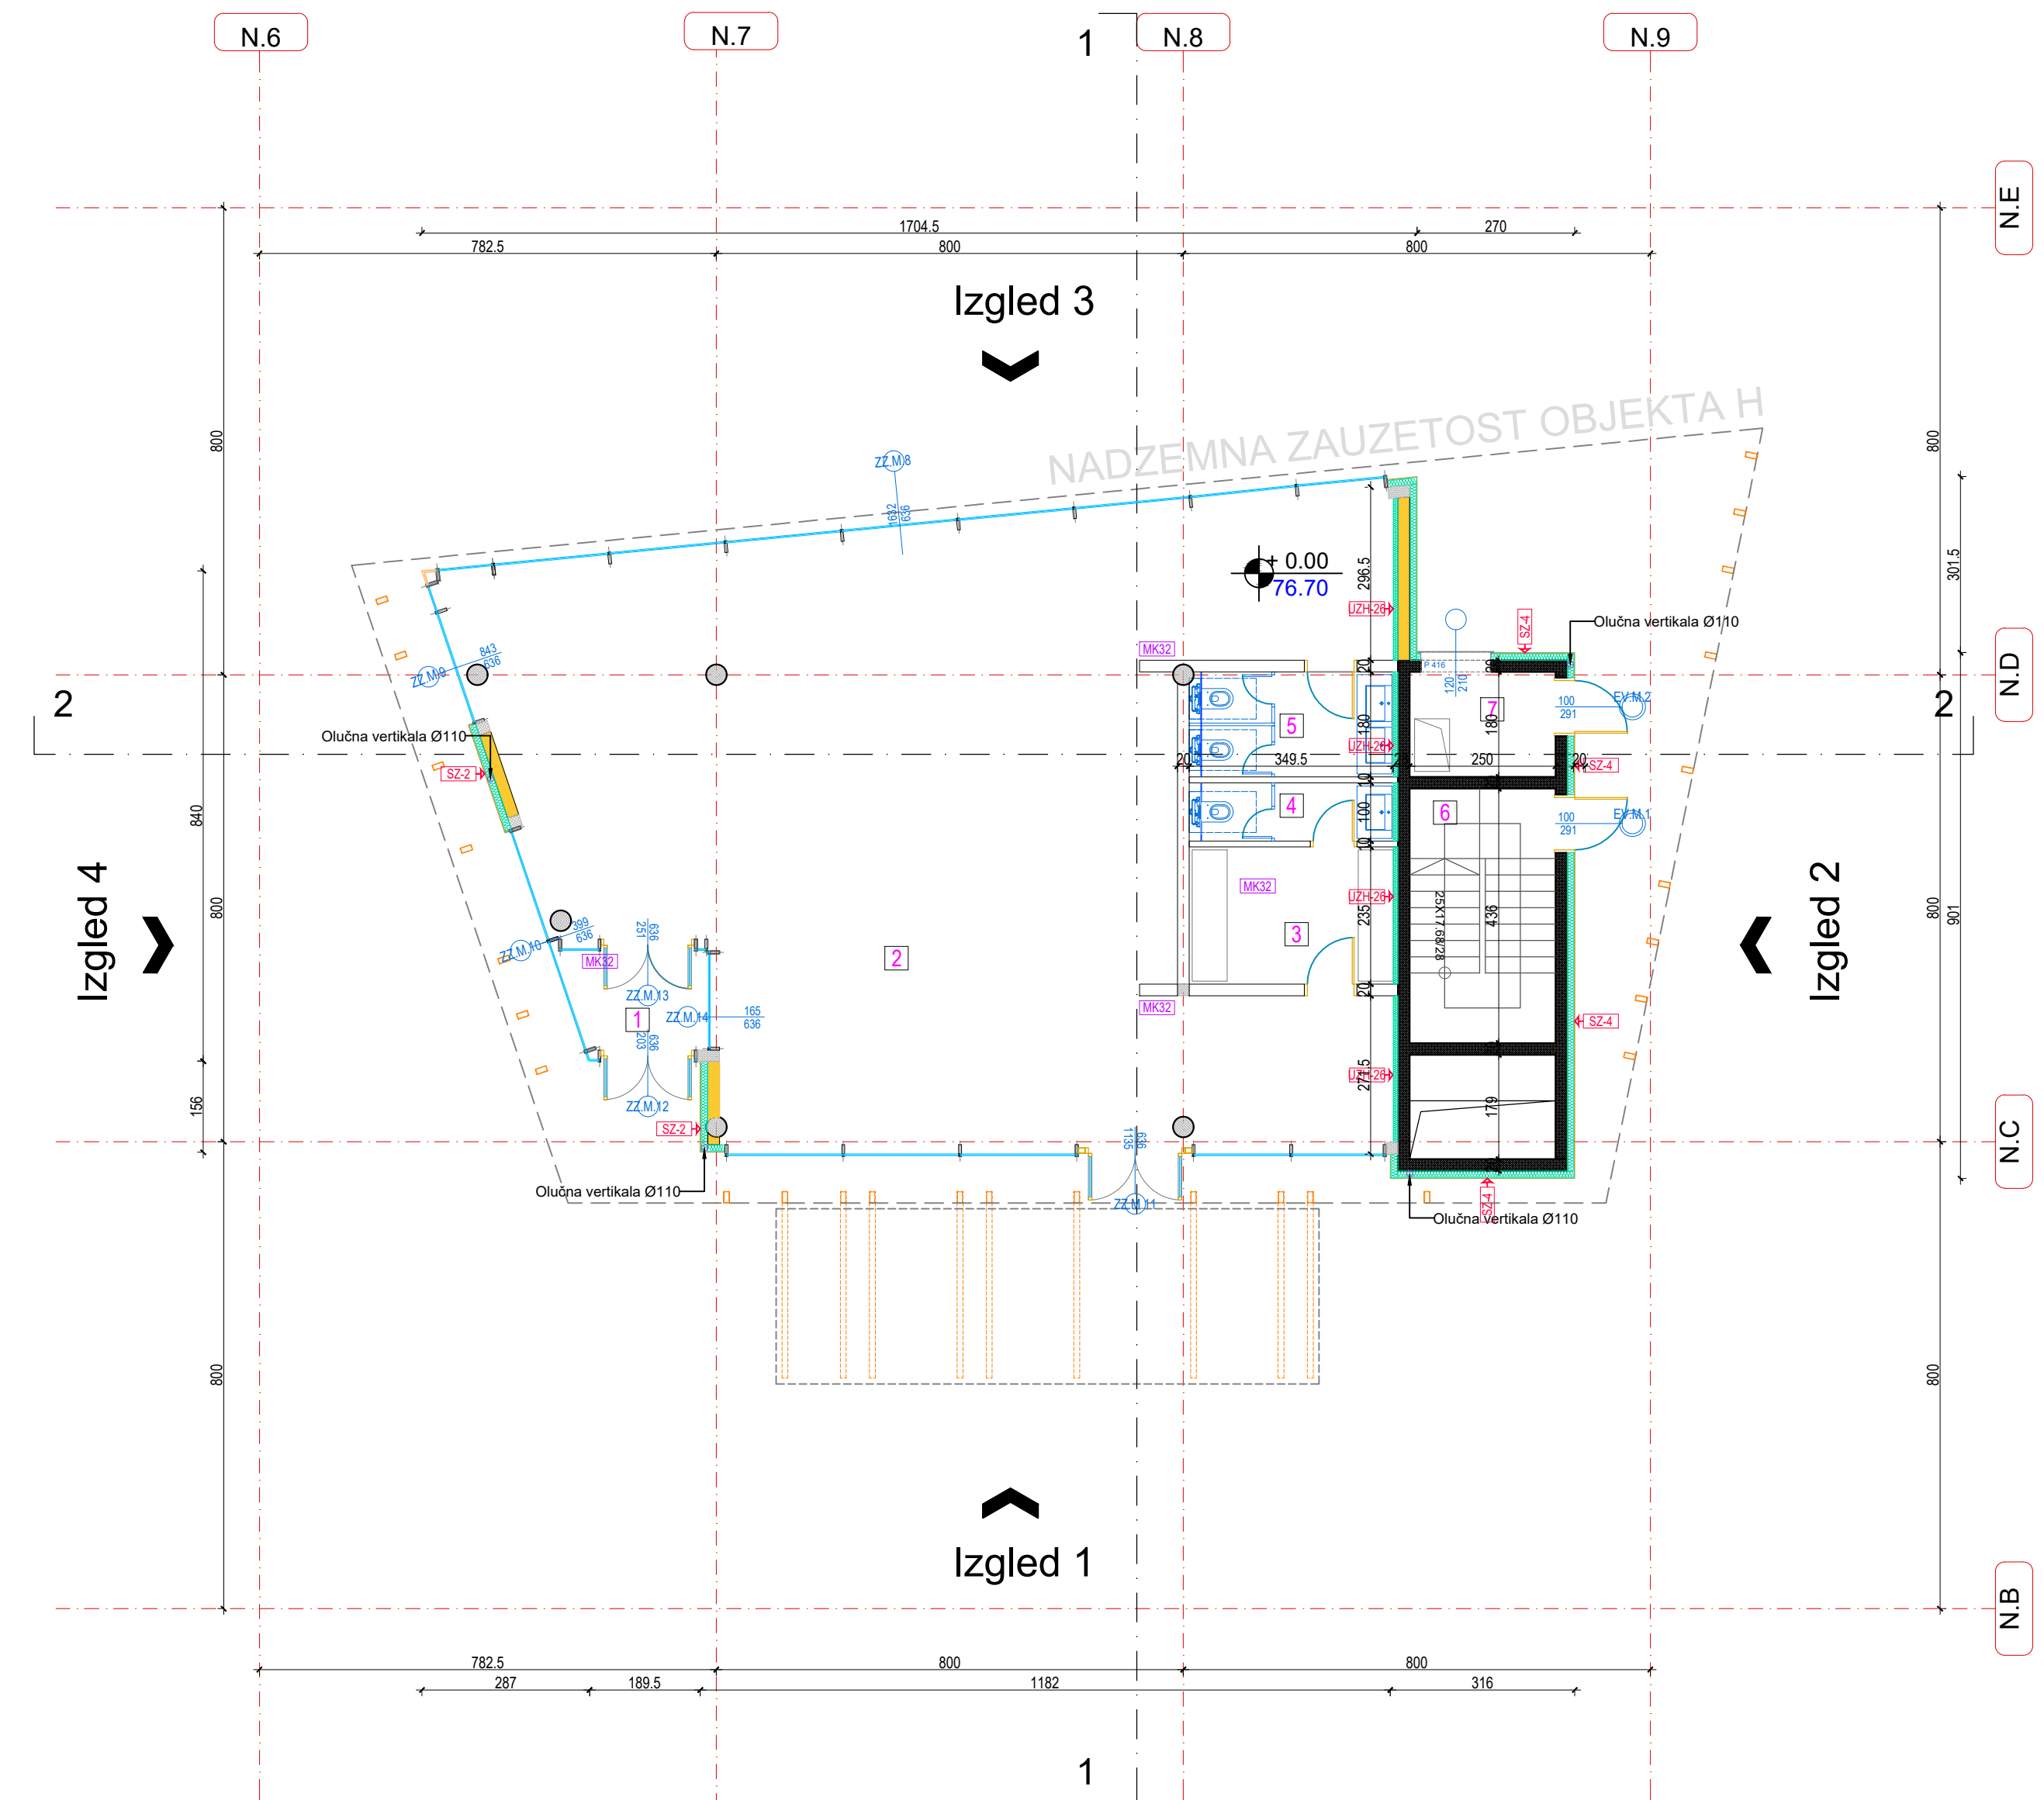

Krov

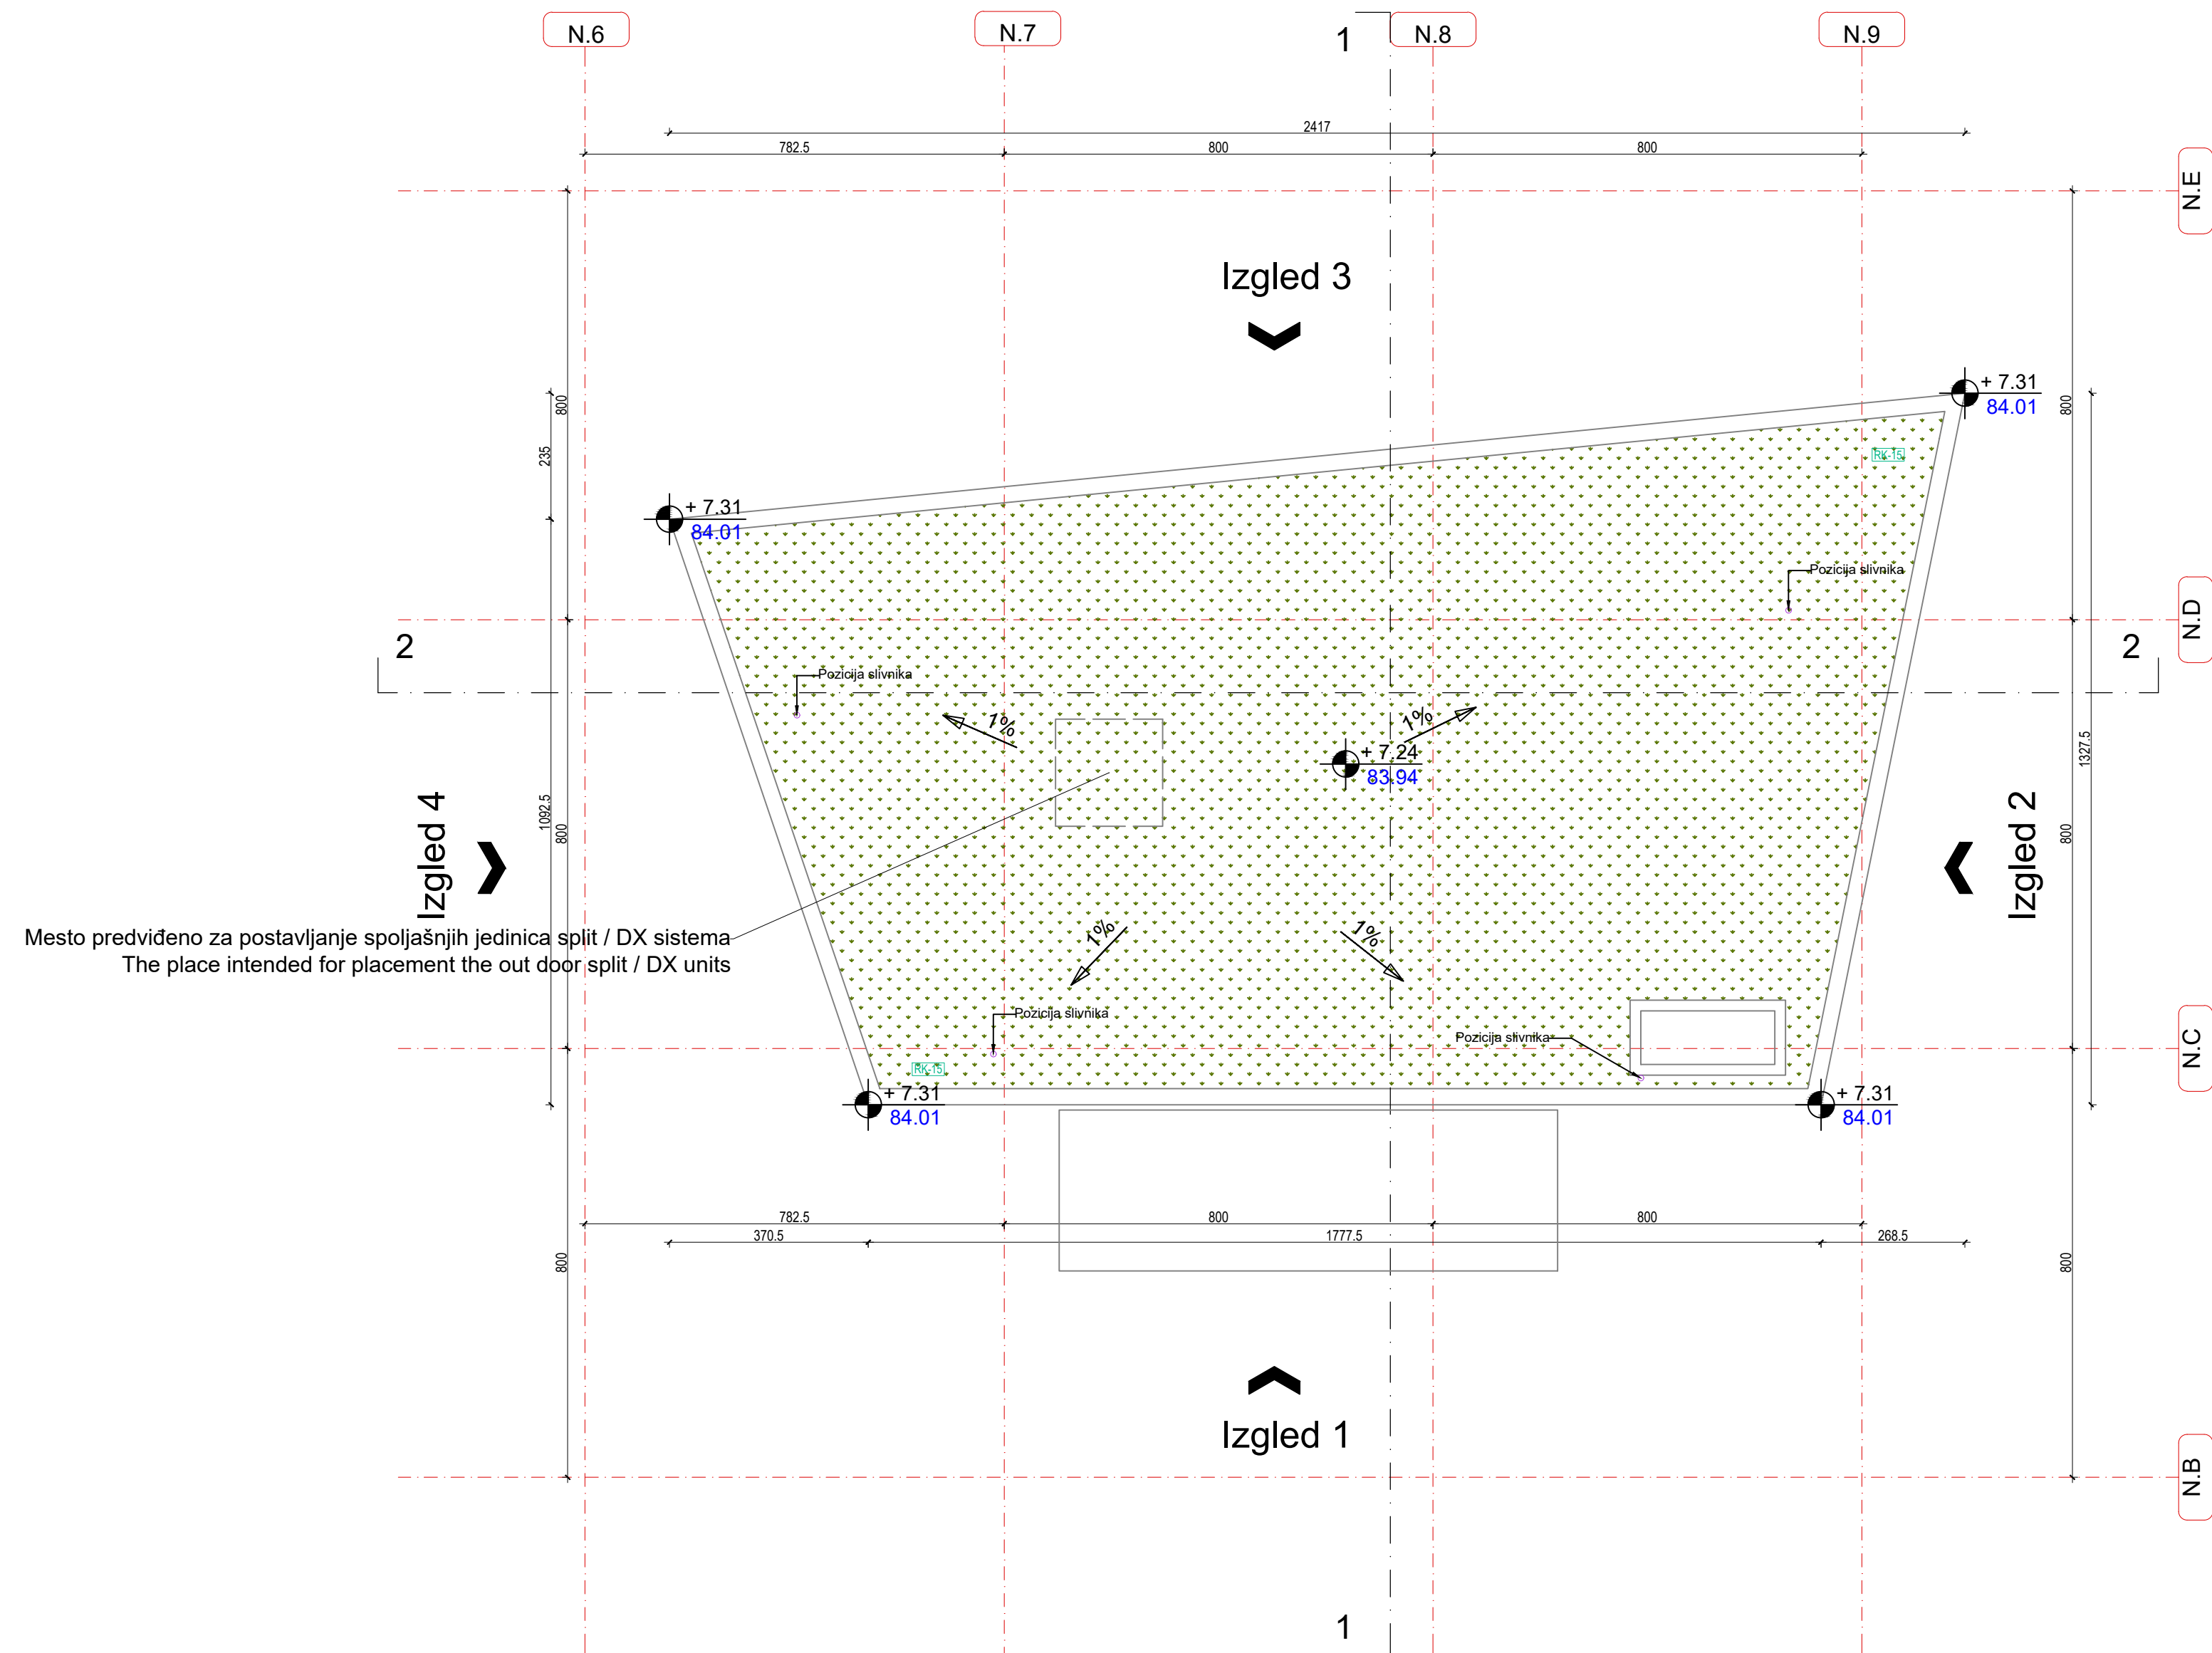

SC2	SC3	SC4	MS3	BC-15
1. Podizbovna kapa 2. Membran 3. Izolaciona kapa 4. Podizbovna kapa	1. Podizbovna kapa 2. Membran 3. Izolaciona kapa 4. Podizbovna kapa	1. Podizbovna kapa 2. Membran 3. Izolaciona kapa 4. Podizbovna kapa	1. Podizbovna kapa 2. Membran 3. Izolaciona kapa 4. Podizbovna kapa	1. Podizbovna kapa 2. Membran 3. Izolaciona kapa 4. Podizbovna kapa

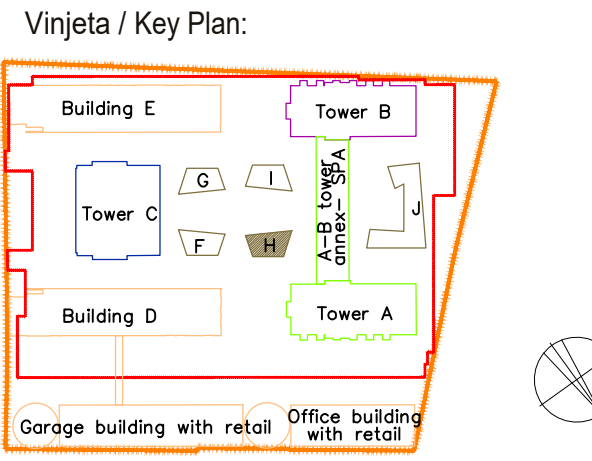

Revizija / Revision:

Br. / No.	Opis / Description	Datum / Date

Kota prizemlja +/- 0.00 = 76.70 m

Investor / Client:
BW BELGRADE WATERFRONT
BEOGRAD NA VODI d.o.o.
Karadordjeva 48, Beograd

Autor projekta / Author:
NRAarchitects doo.
NRA Architect d.o.o.
Nikodima Mlaša 15, Beograd

Nosilac projekta / projektant / Lead Consultant:
NRAarchitects doo.
NRA Architect d.o.o.
Nikodima Mlaša 15, Beograd

Projektant / Consultant:
ARHITEKTONSKO INŽENJERSKI STUDIO ARIS d.o.o.
Arhitektonsko-inženjerski studio - ARIS d.o.o.
Šumadijske divizije 1a, Kragujevac

Naziv objekta i lokacija / Project Name and Location:
STAMBENO-POSLOVNI KOMPLEKS, BLOK 27A
Bulevar Vudroa Vilsona - SAO 1
k.p.br. 1508/278, 1508/279, 1508/280, 1508/281, 1508/287, 1508/288, 1508/373, 1508/374, 1508/375, 3292/4, 3292/5, 3292/11 K.O. Savski venac, Opština Savski venac, Beograd

RESIDENTIAL & COMMERCIAL COMPLEX, PLOT 27a
Woodrow Wilson Boulevard-SAO 1
Plots: 1508/278, 1508/279, 1508/280, 1508/281, 1508/287, 1508/288, 1508/373, 1508/374, 1508/375, 3292/4, 3292/5, 3292/11 Municipality of Savski venac, Belgrade

ŠIFRA PROJEKTA
01/22
VRSTA TEHNIČKE DOKUMENTACIJE / DESIGN STAGE
IZMENA IDEJNOG REŠENJA
CD-CONCEPT DESIGN

Oznaka i naziv dela projekta / Discipline
Sveska 1 - Projekat arhitekture / Book 1 - Architecture

Odgovorni projektant / Licensed Engineer
Miloš Radiojević, d.i.a. (MSci Arch)
Br. licence / License no.
300 E162 06

Projektantski tim / Design Team
Marija Simović, m.i.a. Ana Petrović, m.i.a.
Petar Simović, d.i.a. Laza Nikolić, m.i.a.
Miloš Tanasijević, d.i.a. Milica Paunović, m.i.a.
Jovana Mladinović, m.i.a. Miloš Milić, m.i.a.
Bogdan Jovanović, m.i.a. Vladimir Milić
Nikola Simović, d.i.a. Srdja Ignjatović


Naziv crteža / Drawing Title
OBJEKAT H / BUILDING H
OSNOVA PRIZEMLJA I OSNOVA KROVA/
GROUND FLOOR AND ROOF PLAN

OZNAKA CRTEŽA / DRAWING NUMBER
BW_P27A_NRA_CD_AR_H_PL_01_REV001


BUILDING H / OBJEKAT H	
GROUND FLOOR / PRIZEMLJE	
RETAIL PREMISES / TRGOVINA	P=1+2, 100%
SALEABLE AREA GR. FLOOR / NETO PLOŠTINA LOKALA PRIZEMLJA	150,58
NET RETAIL AREA / NETO POV. POSL. PROSTORA	150,58
COMMUNICATION AREA / KOMUNIKACIJE	
VACATION STAIRS / EVAKUACIONE STEPENICE	1,51
NET COMMUNICATION AREAS / NETO PLOŠTINA KOMUNIKACIJE	1,51
SERVICE ROOM / TEHNIČKE PROSTORIJE	4,50
SERVICE ROOM / TEHNIČKE PROSTORIJE	4,50
NET COMMUNICATION AREAS / NETO PLOŠTINA KOMUNIKACIJE	4,50
TOTAL NET FLOOR AREA - GROUND FLOOR / UKUPNA NETO PLOŠTINA PRIZEMLJA	156,59
TOTAL GROSS FLOOR AREA - GROUND FLOOR / UKUPNA BRUTO PLOŠTINA PRIZEMLJA	186,50

Razmera / Scale	Datum / Date	Rev	Br. lista / Sheet No.
1:100	11.2023.	001	H.01


Presek 1-1

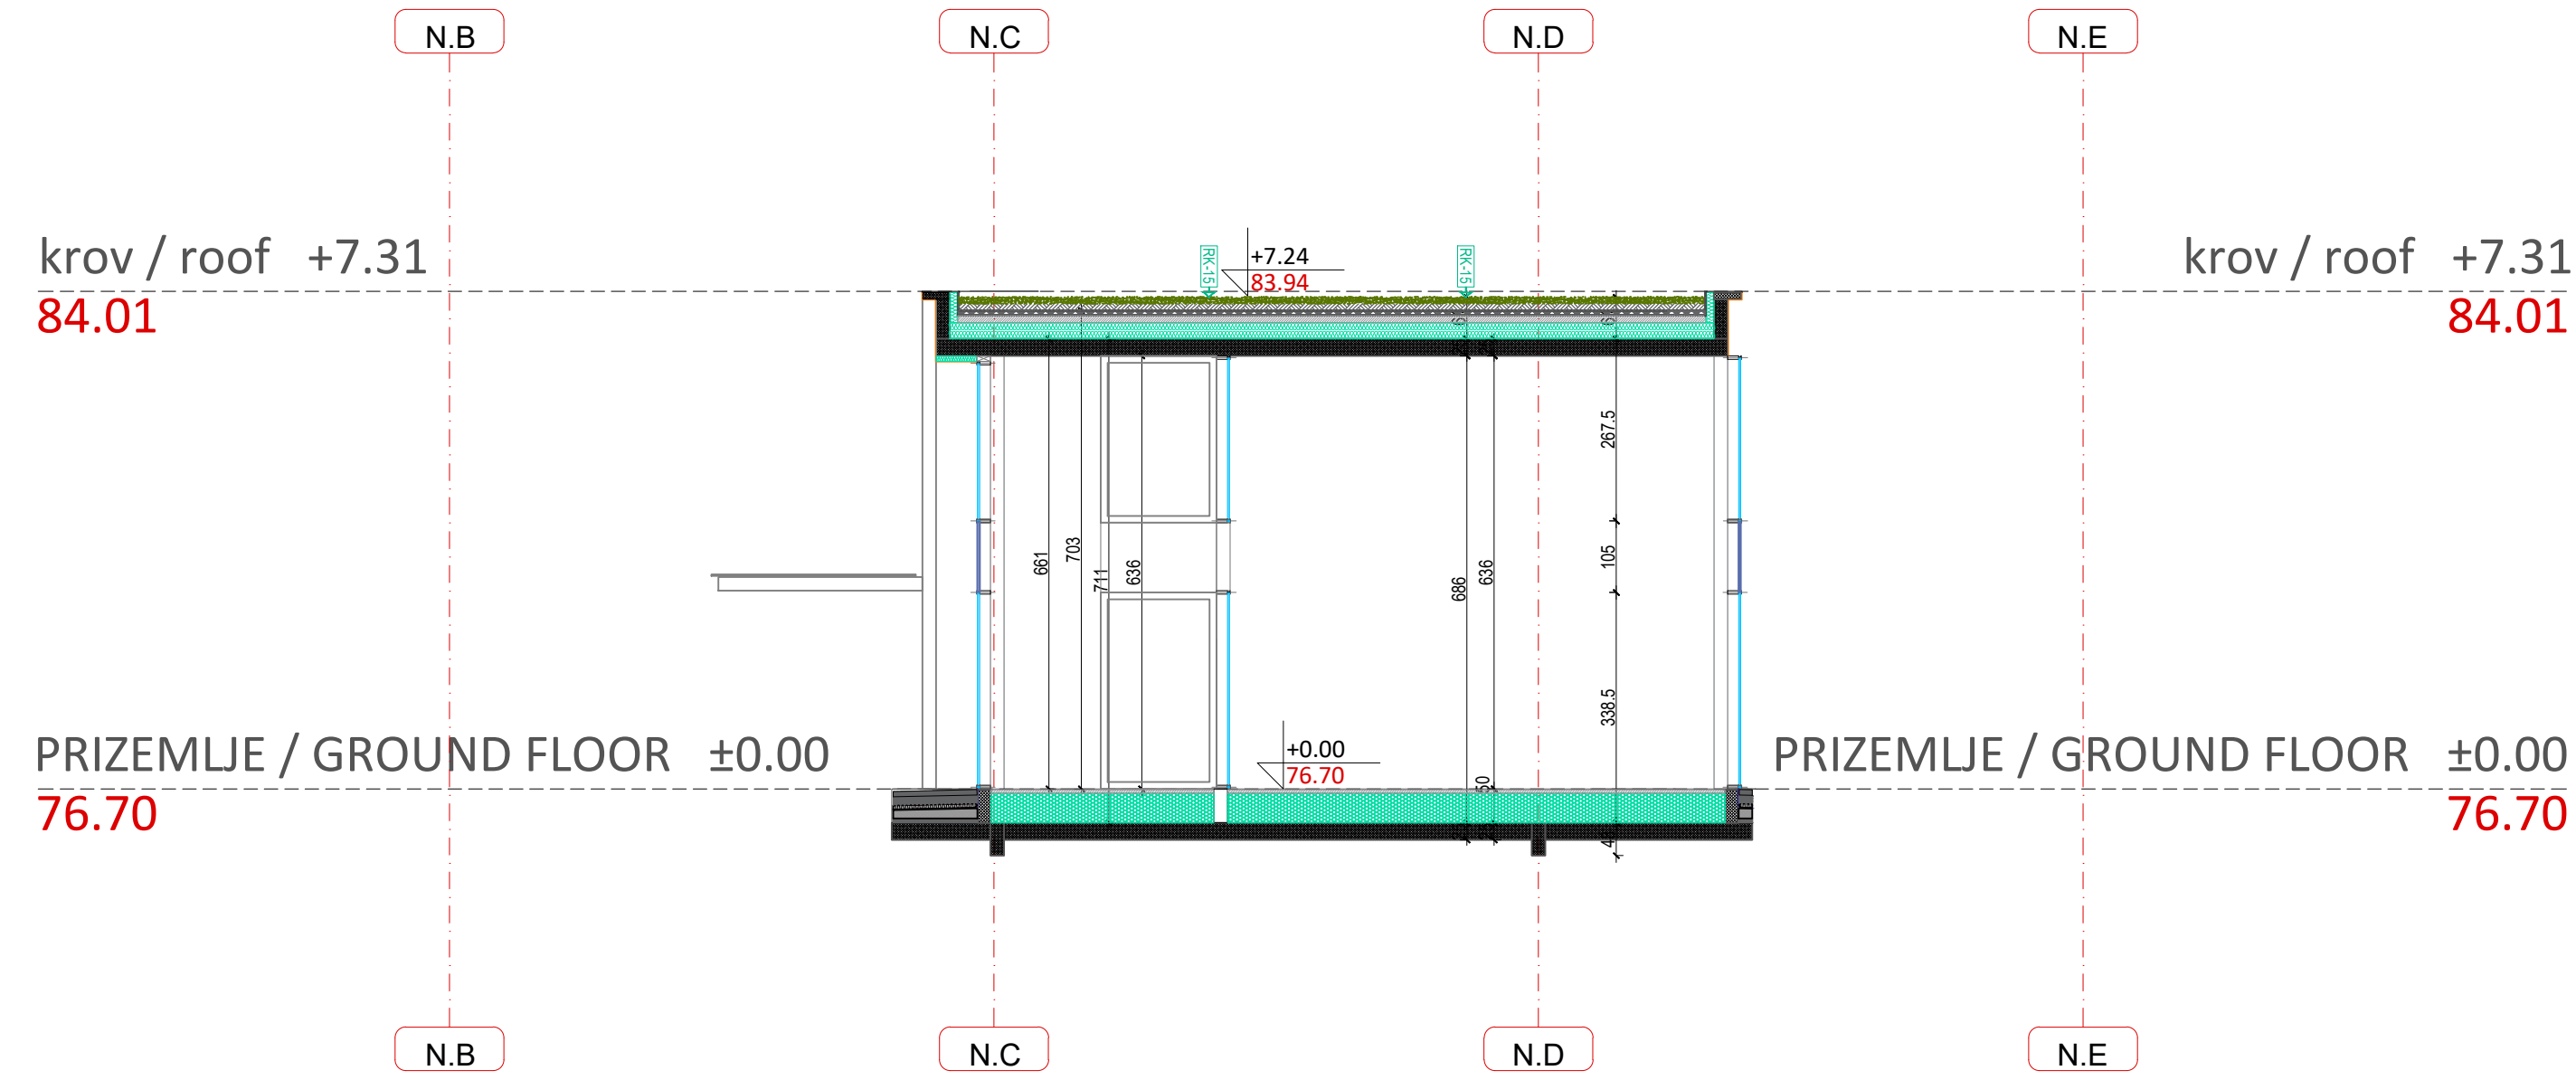

Presek 2-2

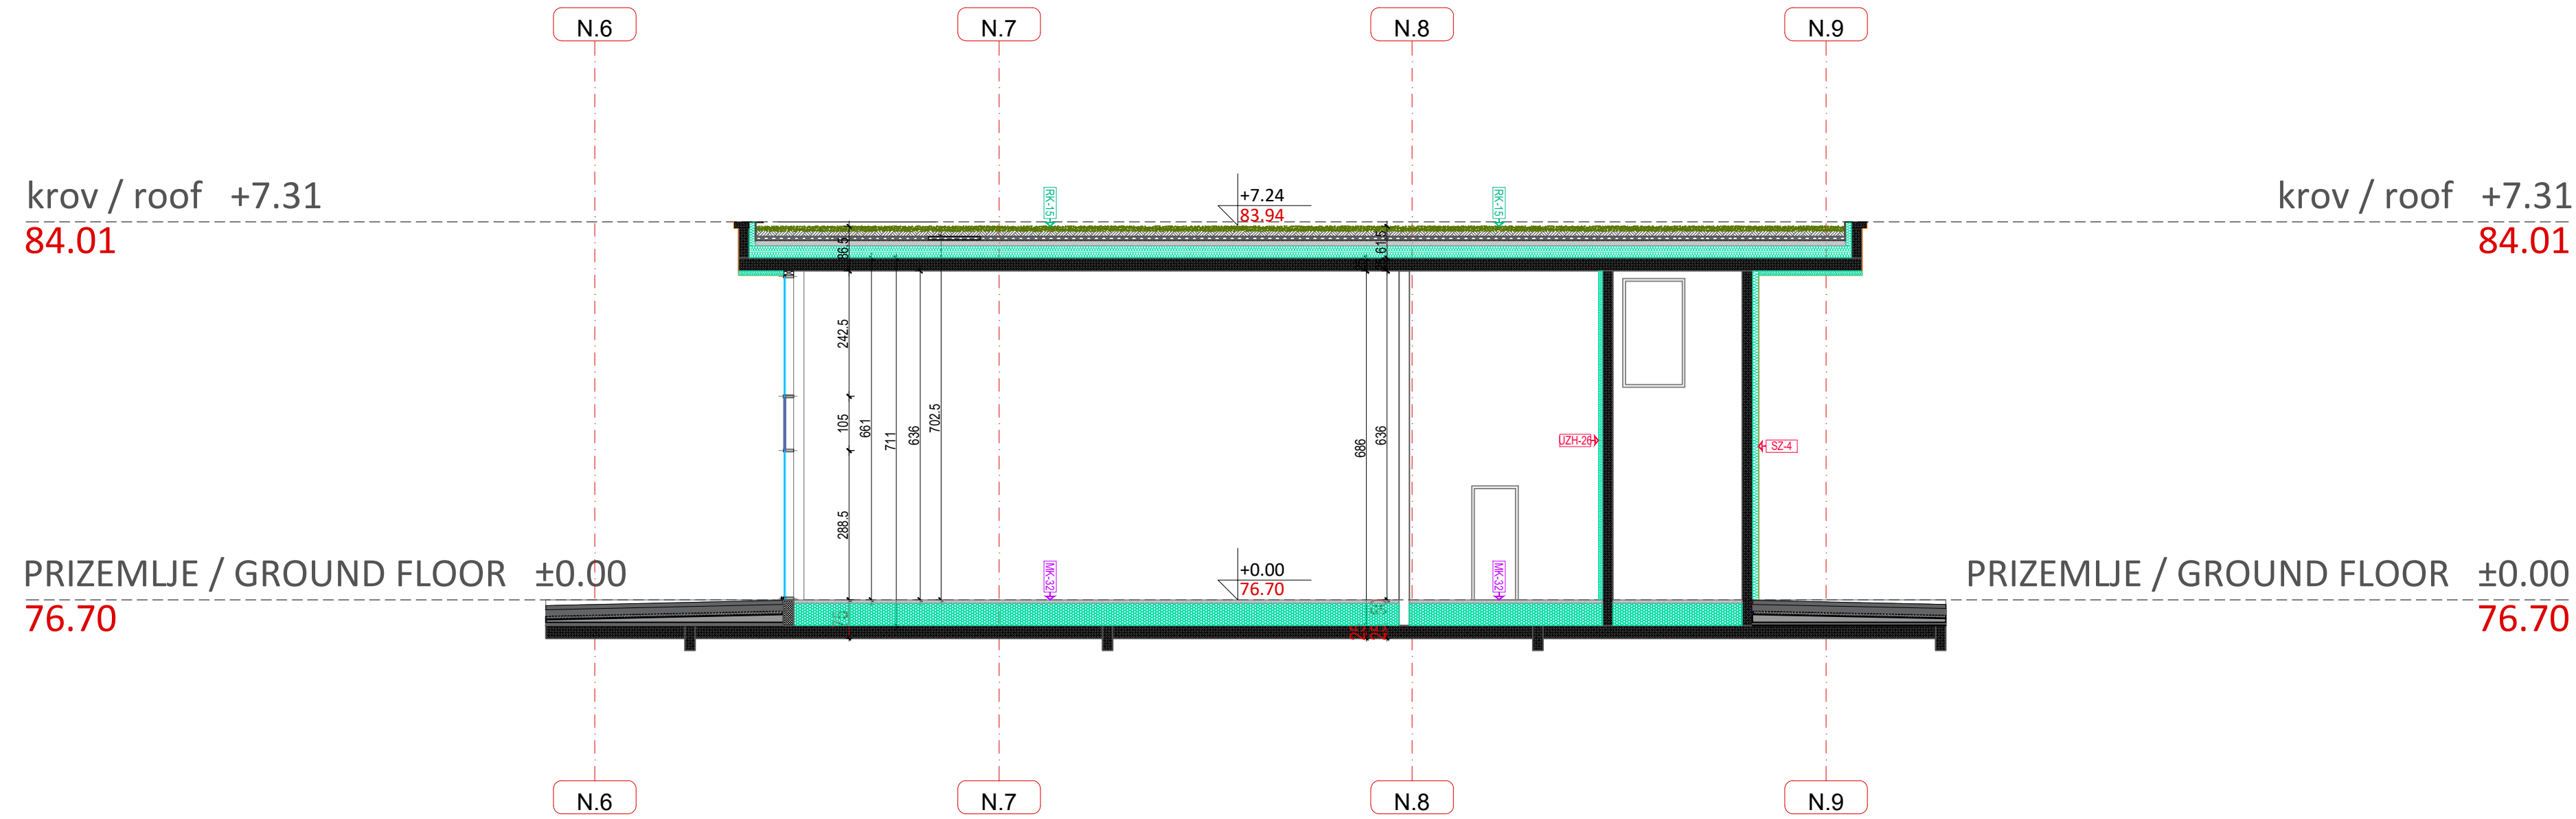

Vinjeta / Key Plan:

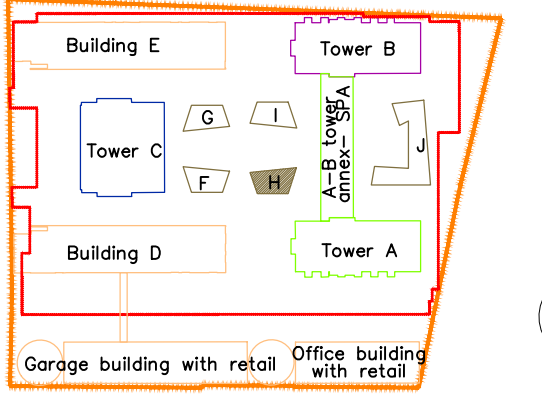

Revizija / Revision:

Br. / No.	Opis / Description	Datum / Date

Kota prizemlja +/- 0.00 = 76.70 m

Investitor / Client:
BW BELGRADE WATERFRONT
 BEOGRAD NA VODI d.o.o.
 Karadordeva 48, Beograd

Autor projekta / Author:
NRArchitects doo.
 NR Architect d.o.o.
 Nikodima Milaša 15, Beograd

Nosilac projekta i projektant / Lead Consultant:
NRArchitects doo.
 NR Architect d.o.o.
 Nikodima Milaša 15, Beograd

Projektant / Consultant:
ARHITEKTONSKO INŽENJERSKI STUDIJO ARIS d.o.o.
 Arhitektonsko-inženjerski studio - ARIS d.o.o.
 Šumadijske divizije 1a, Kragujevac

Naziv objekta i lokacija / Project Name and Location:
STAMBENO-POSLOVNI KOMPLEKS, BLOK 27A
 Bulevar Vudroa Vilsona - SAO 1
 k.p.br. 1508/278, 1508/279, 1508/280, 1508/281, 1508/287, 1508/288, 1508/373, 1508/374, 1508/375, 3292/4, 3292/5, 3292/11 K.O. Savski venac, Opština Savski venac, Beograd

RESIDENTIAL & COMMERCIAL COMPLEX, PLOT 27a
 Woodrow Wilson Boulevard-SAO 1
 Plots: 1508/278, 1508/279, 1508/280, 1508/281, 1508/287, 1508/288, 1508/373, 1508/374, 1508/375, 3292/4, 3292/5, 3292/11 Municipality of Savski venac, Belgrade

ŠIFRA PROJEKTA
01/22

VRSTA TEHNIČKE DOKUMENTACIJE / DESIGN STAGE
 IZMENA IDEJNOG REŠENJA
 CD-CONCEPT DESIGN

Oznaka i naziv dela projekta / Discipline
 Sveska 1- Projekat arhitekture /
 Book 1 - Architecture

Odgovorni projektant / Licensed Engineer
Miloš Radivojević, d.i.a. (MSci Arch)
 Br. licence / License no.
300 E162 06


Projektantski tim / Design Team
 Marija Simović, m.i.a. Ana Petrović, m.i.a.
 Petar Simović, d.i.a. Lazar Nikolić, m.i.a.
 Miloš Tanešević, d.i.a. Milica Paunović, m.i.a.
 Jovana Miladinović, m.i.a. Miloš Milić, m.i.a.
 Bogdan Jovanović, m.i.a. Vladimir Miletić
 Nikola Simović, d.i.a. Sofija Ignjatović

NAZIV CRTEŽA / DRAWING TITLE
 OBJEKAT / BUILDING H
 PRESECI / SECTIONS

OZNAKA CRTEŽA / DRAWING NUMBER
BW_P27A_NRA_CD_AR_H_SC_02_REV001


Razmera / Scale	Datum / Date	Rev	Br. lista / Sheet No.
1:100	11.2023.	001	H.02

N.6 N.7 N.8 N.9

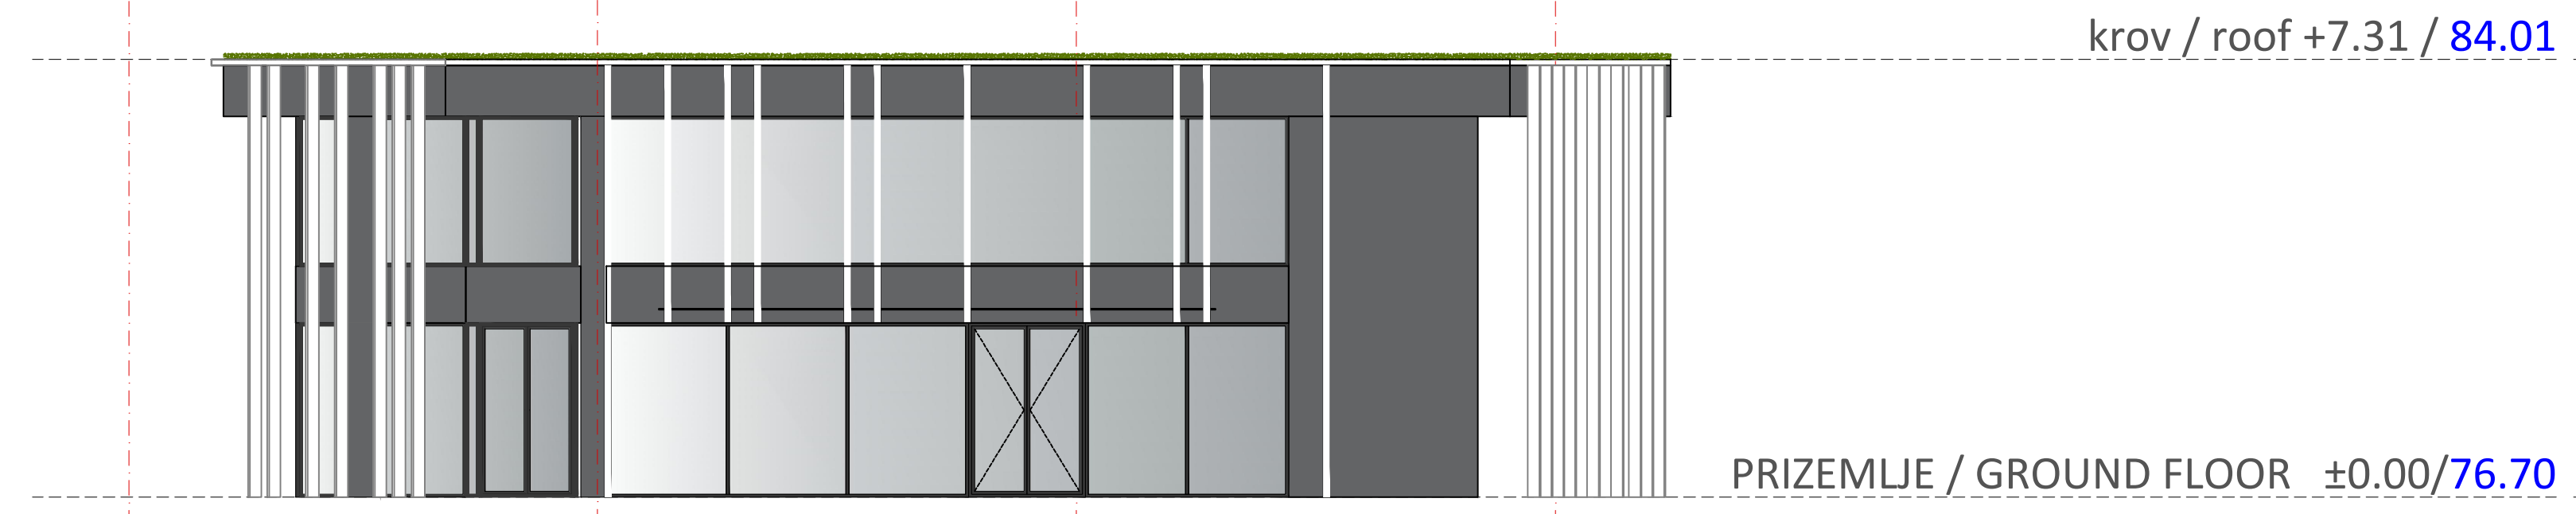


Izgled 1

N.C N.D

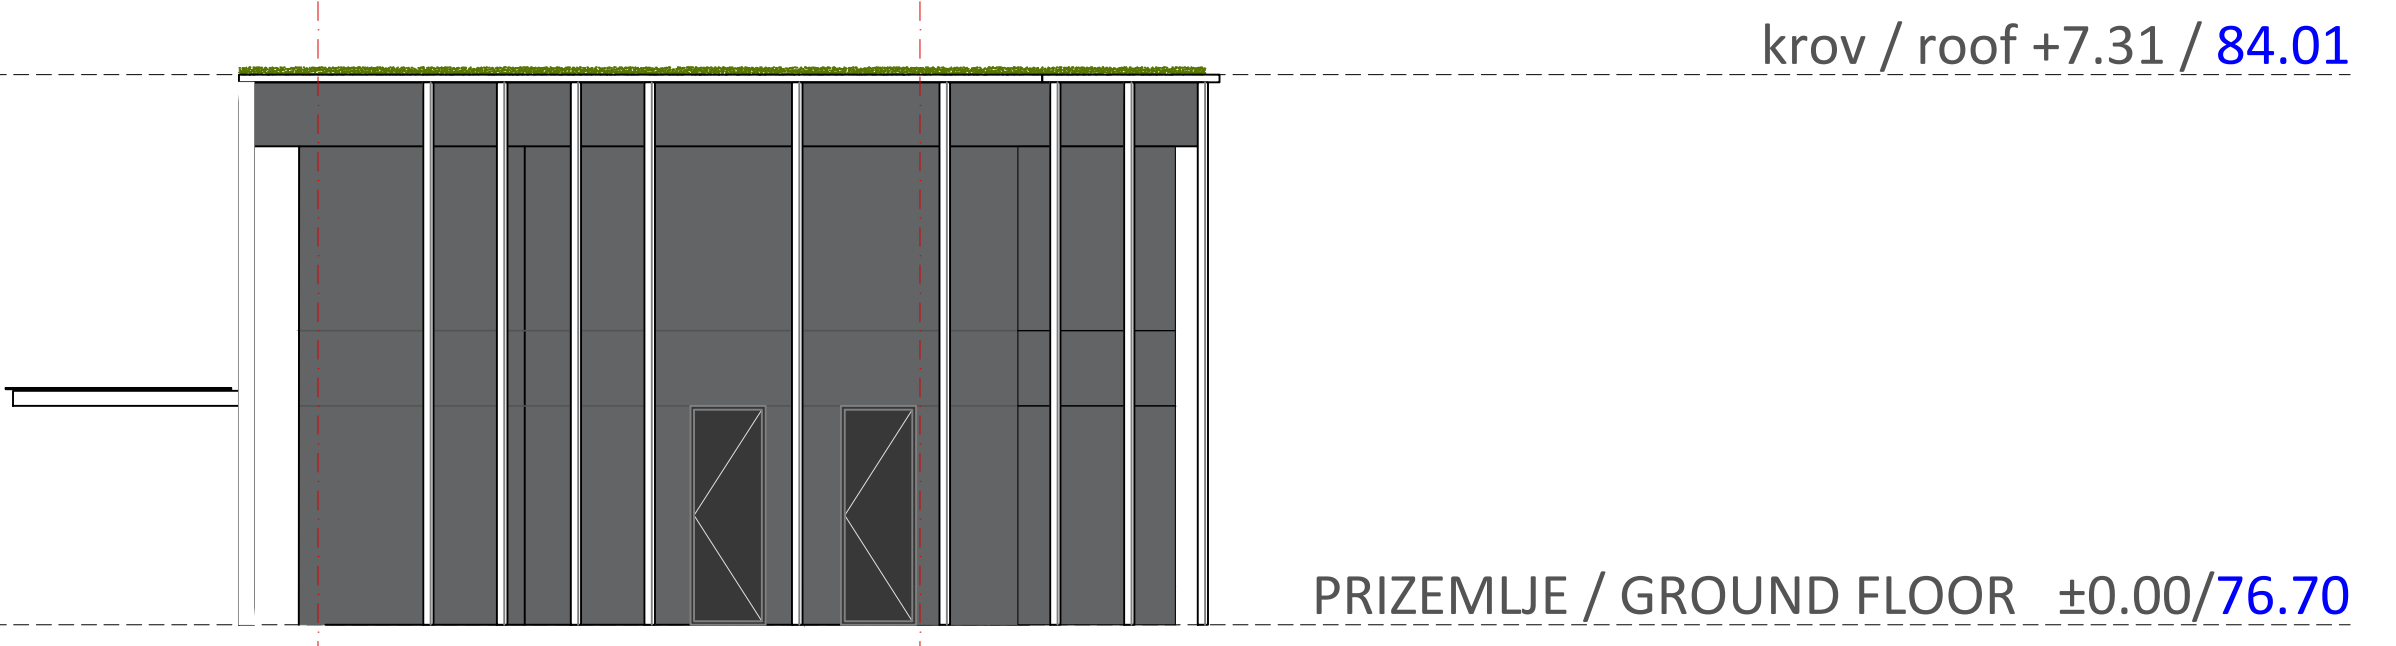


Izgled 2

N.9 N.8 N.7 N.6

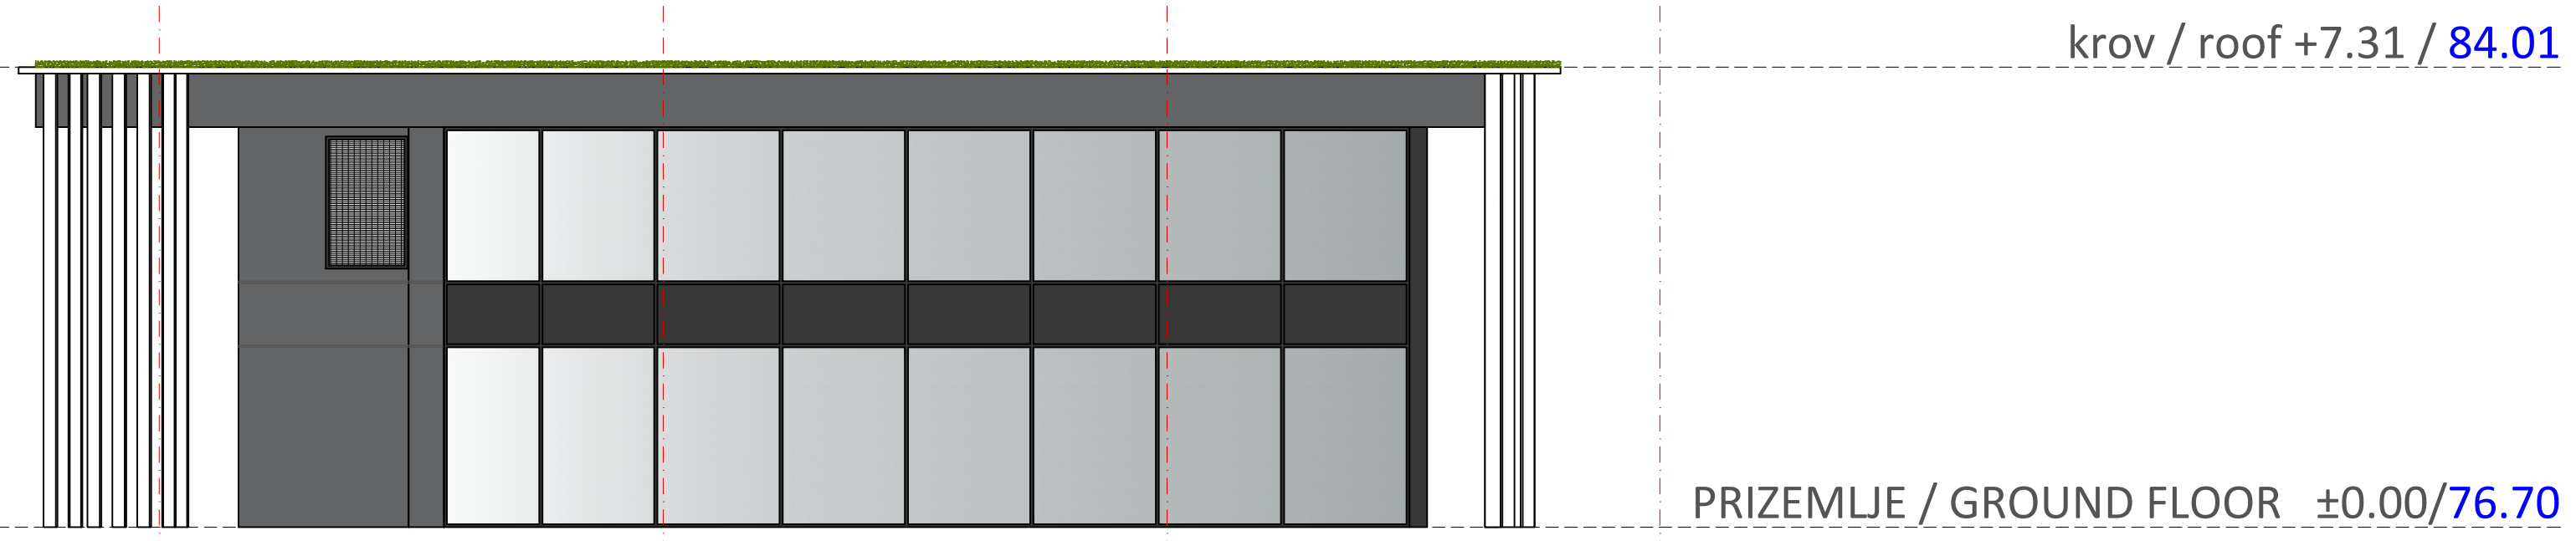


Izgled 3

N.D N.C

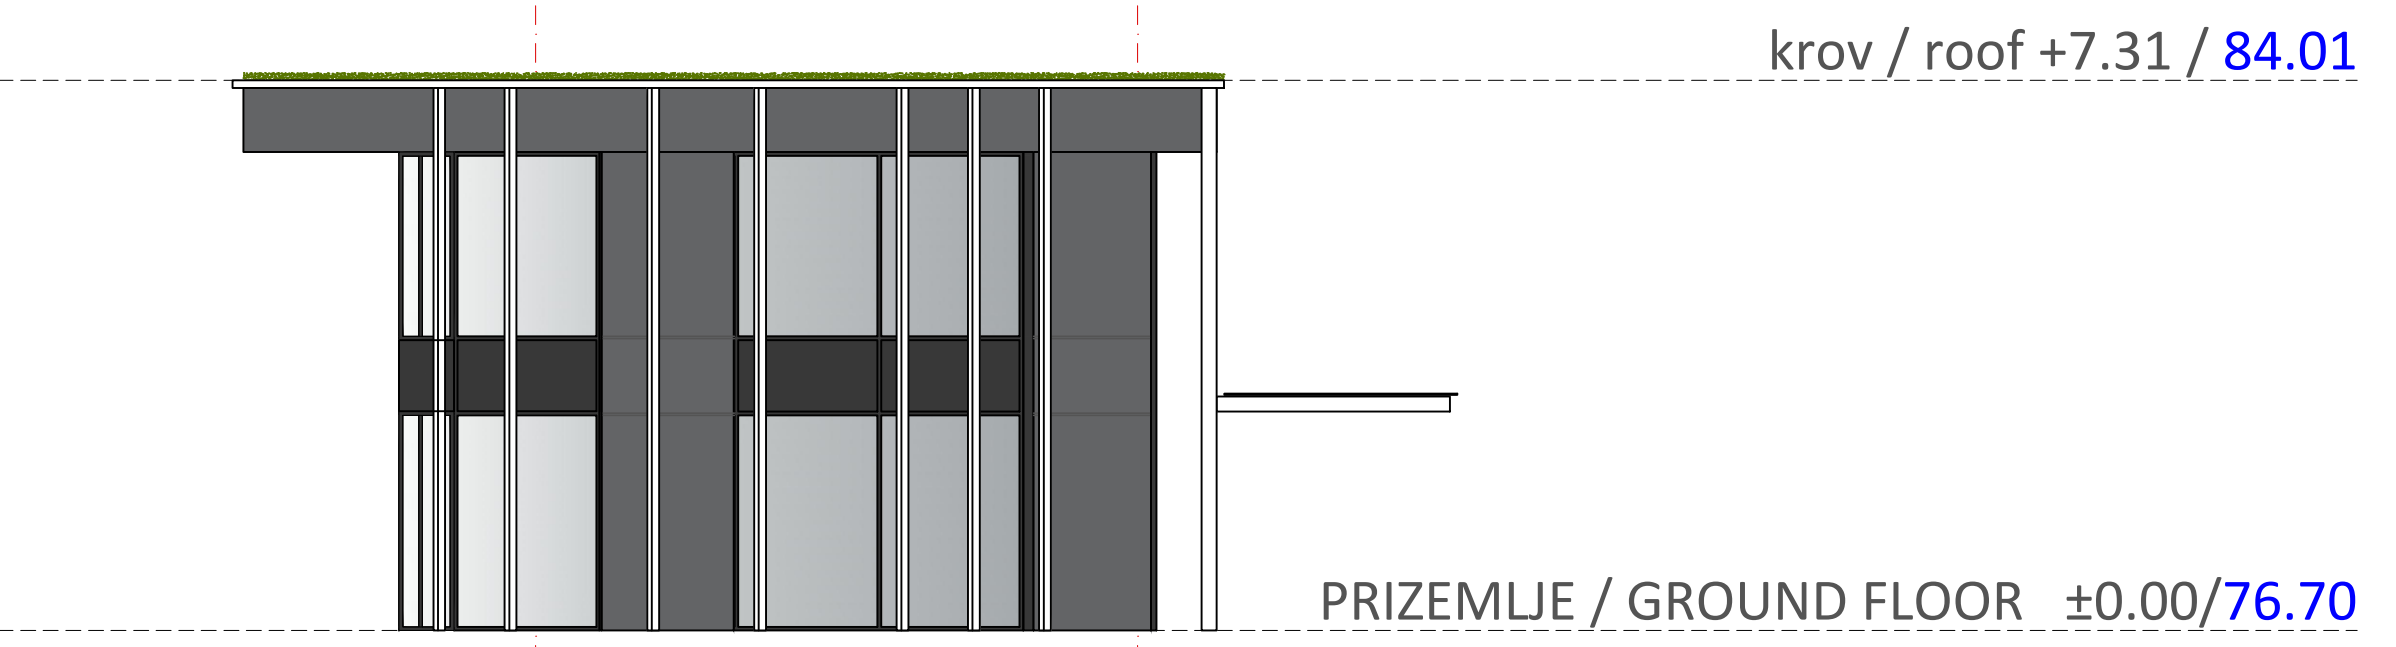

Izgled 4

Vinjeta / Key Plan:

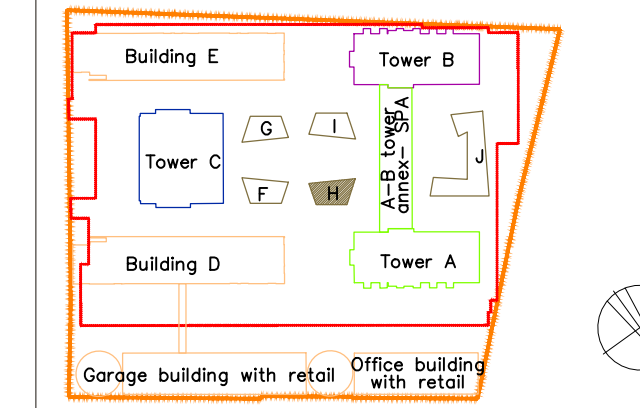

Revizija / Revision:


Br. / No.	Opis / Description	Datum / Date

Kota prizemlja +/- 0.00 = 76.70 m

Investitor / Client:
BW BELGRADE WATERFRONT
BEGRAD NA VODI d.o.o. Karadordeva 48, Beograd

Autor projekta / Author:
NRArchitects doo.
NR Architect d.o.o. Nikodima Mlaša 15, Beograd

Nosilac projekta i projektant / Lead Consultant:
NRArchitects doo.
NR Architect d.o.o. Nikodima Mlaša 15, Beograd

Projektant / Consultant:

ARHITEKTONSKO INŽENJERSKI STUDIO ARIS d.o.o.
Šumadijske divizije 1a, Kragujevac

Naziv objekta i lokacija / Project Name and Location:
STAMBENO-POSLOVNI KOMPLEKS, BLOK 27A
Bulevar Vudroa Vilsona - SAO 1
 k.p.br. 1508/278, 1508/279, 1508/280, 1508/281, 1508/287, 1508/288, 1508/373, 1508/374, 1508/375, 3292/4, 3292/5, 3292/11 K.O. Savski venac, Opština Savski venac, Beograd

RESIDENTIAL & COMMERCIAL COMPLEX, PLOT 27a
Woodrow Wilson Boulevard-SAO 1
 Plots: 1508/278, 1508/279, 1508/280, 1508/281, 1508/287, 1508/288, 1508/373, 1508/374, 1508/375, 3292/4, 3292/5, 3292/11 Municipality of Savski venac, Belgrade

ŠIFRA PROJEKTA
01/22

VRSTA TEHNIČKE DOKUMENTACIJE / DESIGN STAGE
 IZMENA IDEJNOG REŠENJA
 CD-CONCEPT DESIGN

Oznaka i naziv projekta / Discipline
 Sveska 1- Projekat arhitekture /
 Book 1 - Architecture

Odgovorni projektant / Licensed Engineer
Miloš Radivojević, d.i.a. (MSci Arch)
 Br. licence / License no.
300 E162 06

Projektantski tim / Design Team
 Marija Simović, m.i.a. Ana Petrović, m.i.a.
 Petar Simović, d.i.a. Lazar Nikolić, m.i.a.
 Miloš Tanasjević, d.i.a. Milica Paunović, m.i.a.
 Jovana Mladinović, m.i.a. Miloš Milić, m.i.a.
 Bogdan Jovanović, m.i.a. Vladimir Miletić
 Nikola Simović, d.i.a. Sofija Jagatović

NAZIV CRTEŽA / DRAWING TITLE
OBJEKAT H / BUILDING H
 IZGLEDI / ELEVATIONS

OZNAKA CRTEŽA / DRAWING NUMBER
BW_P27A_NRA_CD_AR_H_EL_03_REV001

Razmera / Scale	Datum / Date	Rev	Br. lista / Sheet No.
1:100	11.2023.	001	H.03