


Vinjeta / Key Plan:

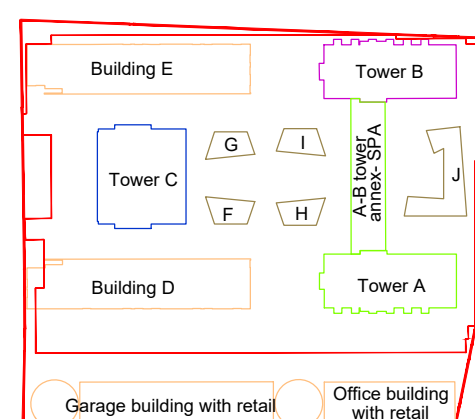

Revizija / Revision:

Br. / No.	Opis / Description	Datum / Date

Kola prizemlja +0.00 = 76.70 m

Investitor / Client:

BEOGRAD NA VOĐI d.o.o.
Karadorjeva 48, Beograd


Autor projekta / Author:

NR Architect d.o.o.
Nikodima Mlaša 15, Beograd

Nosilac projekta / projektant / Lead Consultant:

NR Architect d.o.o.
Nikodima Mlaša 15, Beograd

Projektant / Consultant:

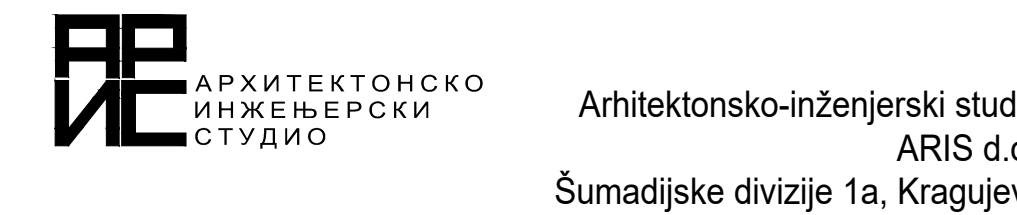

Naziv objekta i lokacija / Project Name and Location:

STAMBENO-POSLOVNI KOMPLEKS, BLOK 27A
Bulevar Vudroa Vilsona - SAO 1
k.p.br. 1508/278, 1508/279, 1508/280, 1508/281, 1508/287, 1508/288,
1508/373, 1508/374, 1508/375, 3292/4, 3292/5, 3292/11 K.O. Savski
venac, Opština Savski venac, Beograd

RESIDENTIAL & COMMERCIAL COMPLEX, PLOT 27a

Woodrow Wilson Boulevard-SAO 1
Plots: 1508/278, 1508/279, 1508/280, 1508/281, 1508/287, 1508/288,
1508/373, 1508/374, 1508/375, 3292/4, 3292/5, 3292/11 Municipality of
Savski venac, Belgrade

ŠIFRA PROJEKTA

01/22

VRSTA TEHNIKE DOKUMENTACIJE / DESIGN STAGE

IZMENA IDEJNOG REŠENJA
CD / CONCEPT DESIGN

Oznaka i naziv dela projekta / Discipline

Sveska 1 - Projekat arhitekture /
Book 1 - Architecture

Odgovorni projektant / Licensed Engineer

Miloš Radivojević, d.i.a. (MSci Arch)

Br. licence / License no.

300 E162 06

Projektantski tim / Design Team

Marija Simović, d.i.a. Ana Petrović, m.i.a.
Petar Simović, d.i.a. Lazar Nikolić, m.i.a.
Miloš Trašević, d.i.a. Milica Paunović, m.i.a.
Jovana Milićević, m.i.a. Miloš Milić, m.i.a.
Bogdan Jovanović, m.i.a. Vasilina Milić
Nikola Simović, d.i.a. Sofija Igrjastović

NAZIV CRTEŽA / DRAWING TITLE

OSNOVA TEMELJA / FOUNDATION PLAN


PODZEMNA GARAZA / UNDERGROUND GARAGE

OZNAKA CRTEŽA / DRAWING NUMBER

BW_P27A_NRA_CD_AR_UG_PL_01_REV001

Razmera / Scale Datum / Date Rev / Br. lista / Sheet No.

1:250 11.2023. 001 UG01

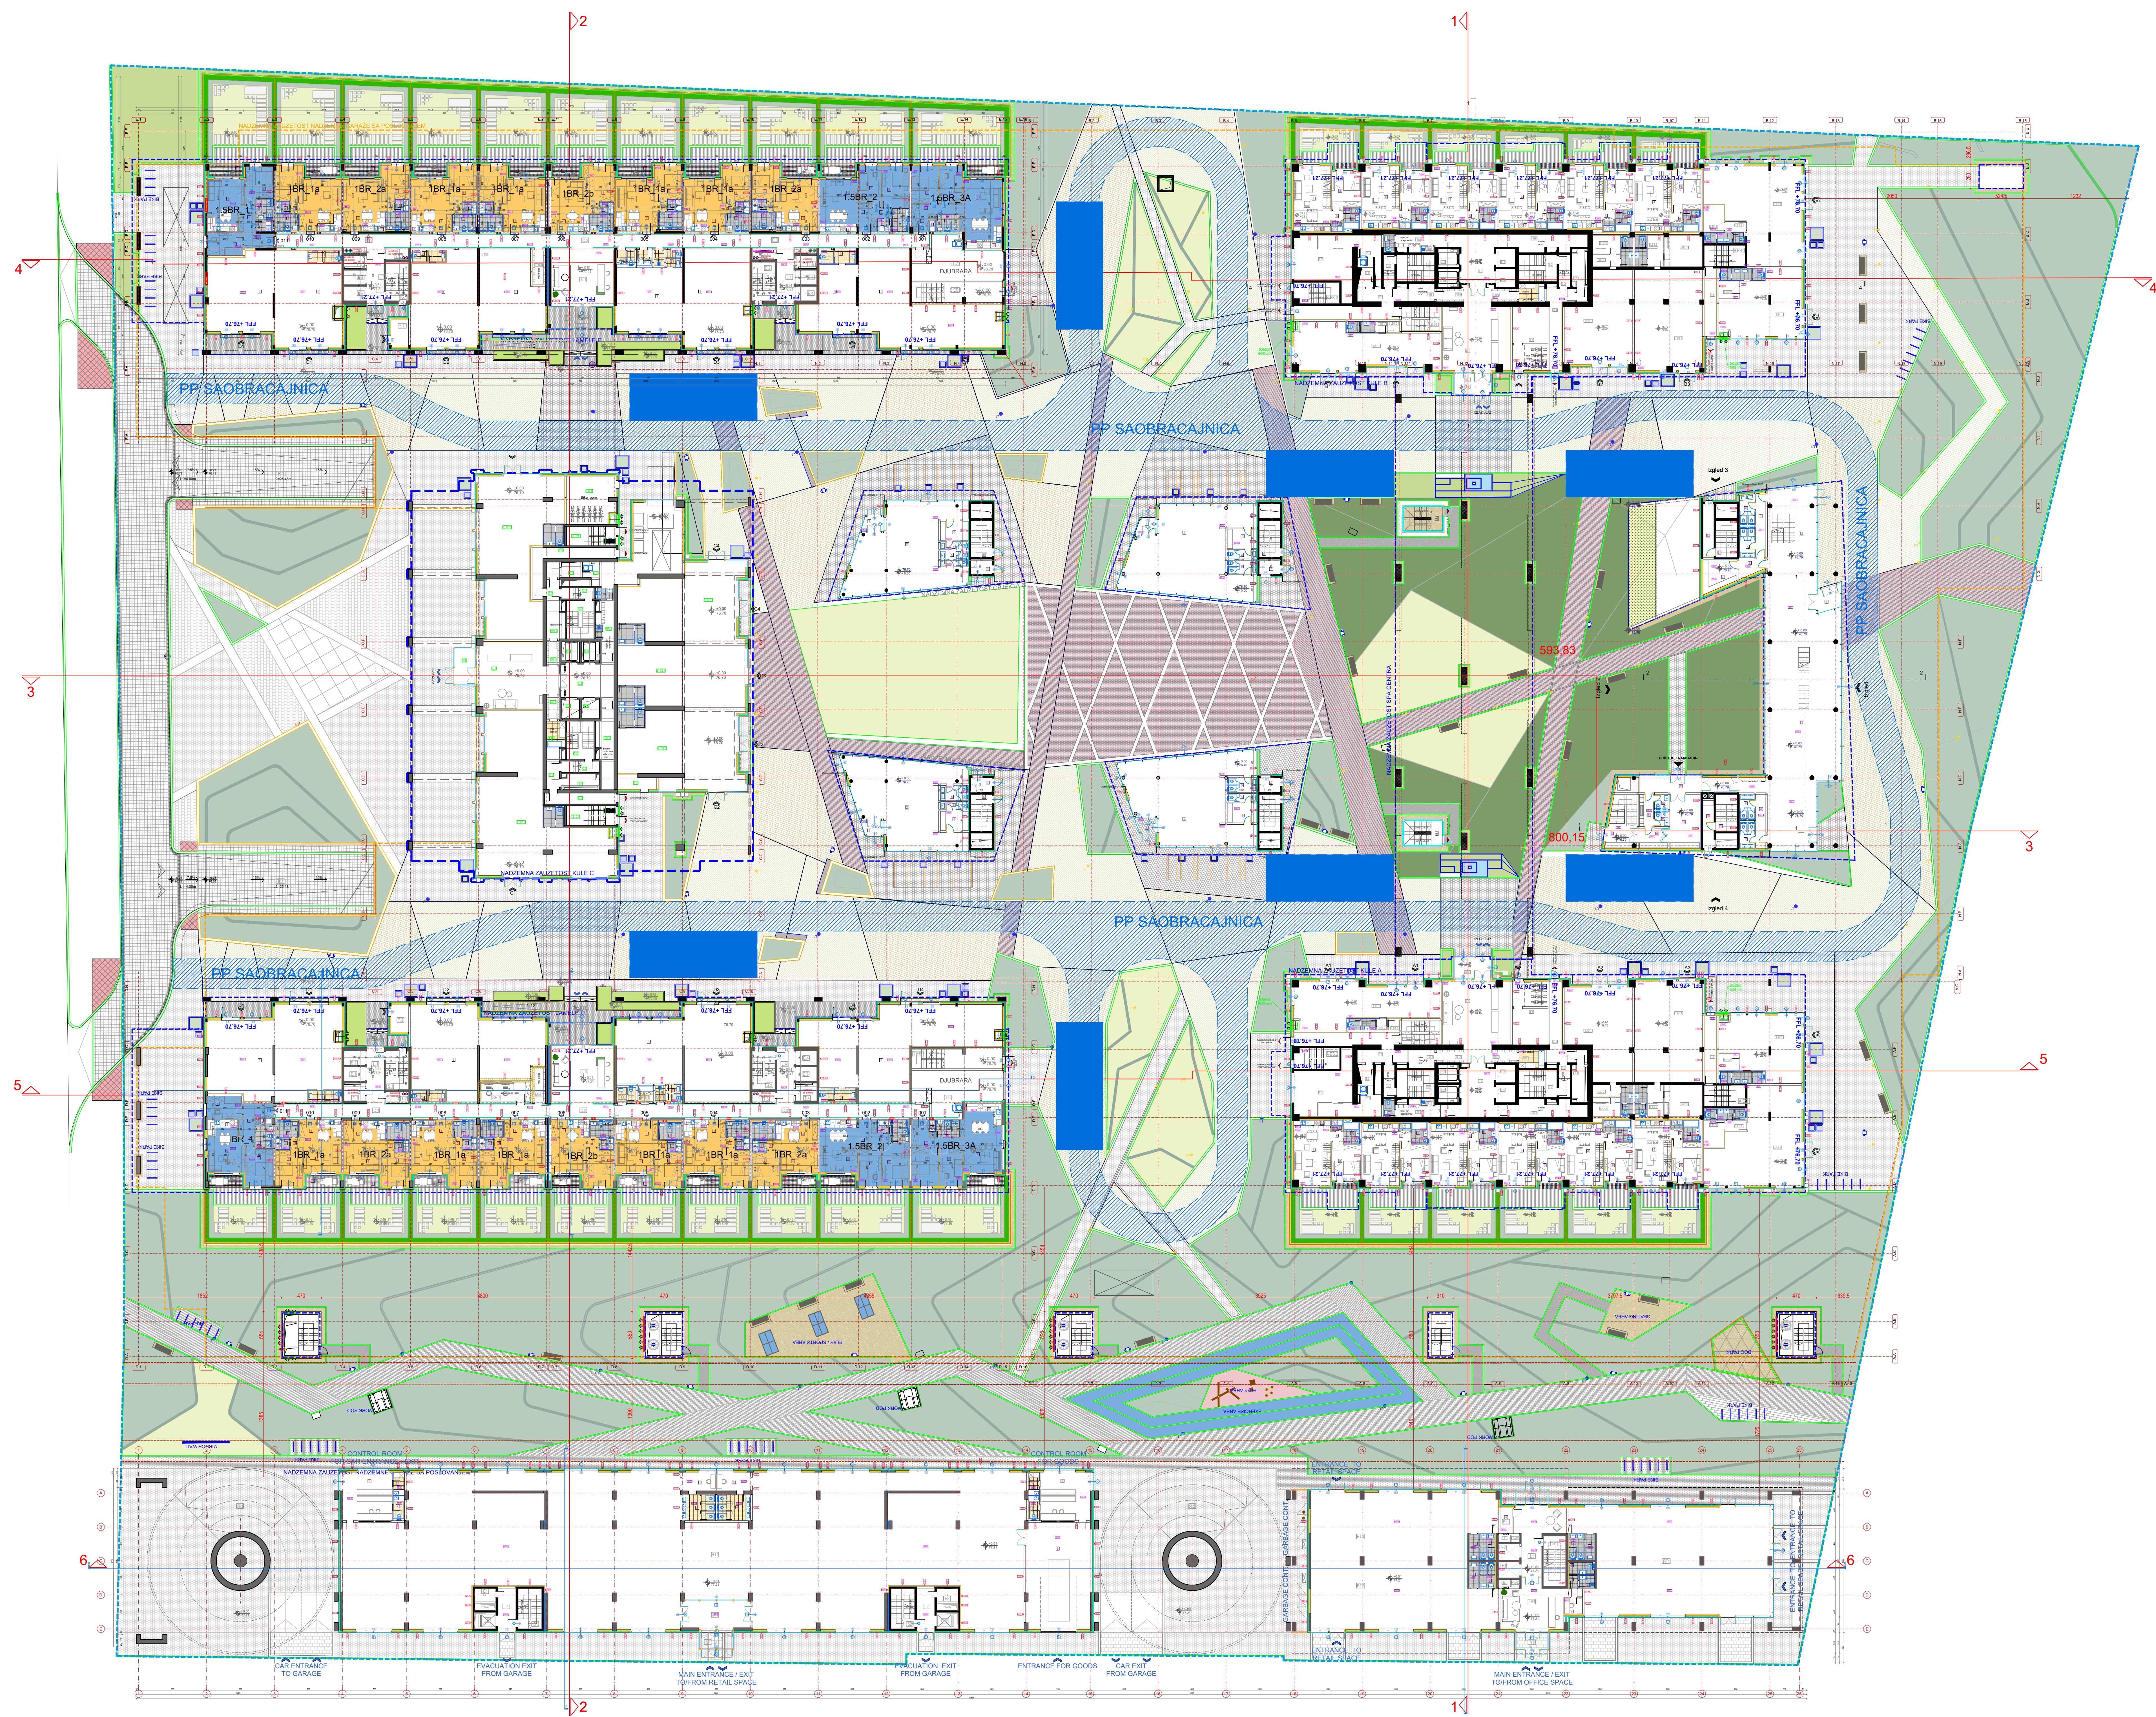

Revizija / Revision:		Datum / Date
1	Priloga izostavljen	
2	Priloga izostavljen	
3	Priloga izostavljen	
4	Priloga izostavljen	
5	Priloga izostavljen	
6	Priloga izostavljen	
Kola prizemlja		+0.00 = 76.70 m
Investitor / Client:		BEOGRAD NA VOĐI d.o.o. Karadžićeva 48, Beograd
Autor projekta / Author:		NR Architect d.o.o. Nikodima Mlaša 15, Beograd
Nosilac projekta / projektant / Lead Consultant:		NR Architect d.o.o. Nikodima Mlaša 15, Beograd
Projektant / Consultant:		ARHITEKTONSKO INŽENJERSKI STUDIJSKI ARIS d.o.o. Šumadijske divizije 1a, Kragujevac
Naziv objekta i lokacija / Project Name and Location:		
STAMBENO-POSLOVNI KOMPLEKS, BLOK 27A Bulevar Vudroa Vilsona - SAO 1 k.p.br. 1508/278, 1508/279, 1508/280, 1508/281, 1508/287, 1508/288, 1508/373, 1508/374, 1508/375, 3292/4, 3292/5, 3292/11 K.O. Savski venac, Opština Savski venac, Beograd		
RESIDENTIAL & COMMERCIAL COMPLEX, PLOT 27a Woodrow Wilson Boulevard-SAO 1 Plots: 1508/278, 1508/279, 1508/280, 1508/281, 1508/287, 1508/288, 1508/373, 1508/374, 1508/375, 3292/4, 3292/5, 3292/11 Municipality of Savski venac, Belgrade		
ŠIFRA PROJEKTA 01/22		
VRSTA TEHNIČKE DOKUMENTACIJE / DESIGN STAGE IZMENA IDEJNOG REŠENJA CD / CONCEPT DESIGN		
Oznaka i naziv dela projekta / Discipline Sveska 1 - Projekat arhitekture / Book 1 - Architecture		
Odgovorni projektant / Licensed Engineer Miloš Radivojević, d.i.a. (MScI Arch)		
Br. licence / License no. 300 E162 06		
Projektantski tim / Design Team Marja Simović, m.i.a. Ana Petrović, m.i.a. Petar Simović, d.i.a. Lazar Nikolić, m.i.a. Miloš Trasićević, d.i.a. Mica Paurović, m.i.a. Jovana Miladinović, m.i.a. Miloš Milić, m.i.a. Bogdan Jovanović, m.i.a. Vasilina Milić Nikola Simović, d.i.a. Sofija Igrjastović		
NAZIV CRTEŽA / DRAWING TITLE PRIZEMLJE SA EVAKUACIONIM IZLAZIMA GROUND LEVEL WITH EVACUATION ESCAPES		
OZNAKA CRTEŽA / DRAWING NUMBER BW_P27A_NRA_CD_AR_UG_PL_03_REV001		
Razmera / Scale 1:250	Datum / Date 11.2023.	Rev. / Br. lista / Sheet No. 001 UG03