
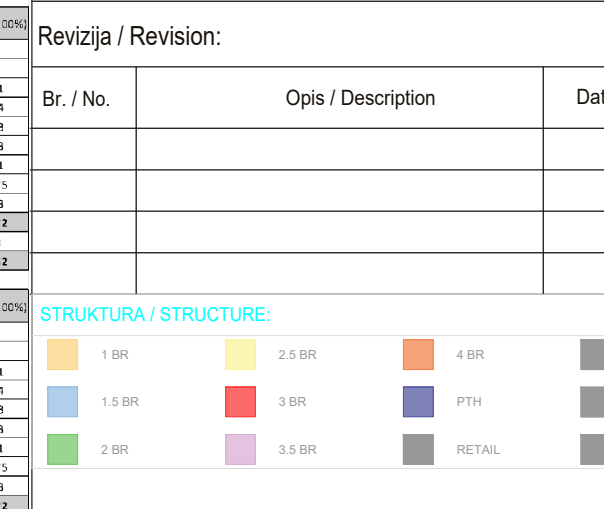


1.02.1	1.02.2	1.02.3	1.02.100
--------	--------	--------	--------	--------	--------	--------	--------	--------	---------	---------	----------

BR. / No.	OPIS / DESCRIPTION	DATUM / DATE
1	Revizija / Revision:	
2	Investitor / Client:	
3	Projekat / Consultant:	
4	Ime objekta / Location / Project Name and Location:	
5	VRSTA TEHNIČKE DOKUMENTACIJE / DESIGN STAGE:	
6	Oznaka / naziv-data projekta / Discipline:	
7	Sveska 1 - Projekat arhitekture / Book 1 - Architecture	
8	Objekat / Drawing Title	
9	Oznaka crteža / Drawing Number	

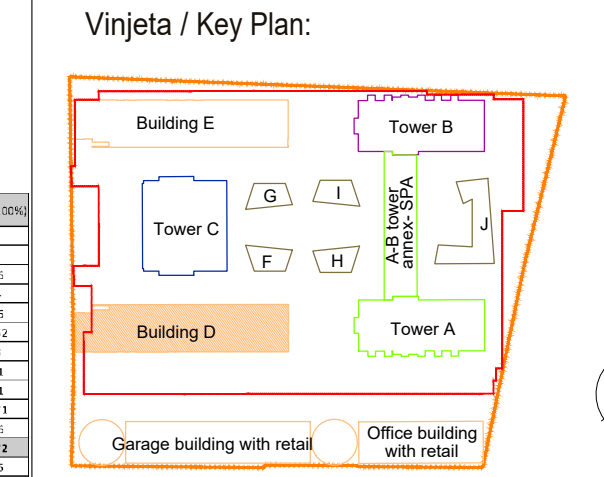

Kola prizemlja  
+/- 0.00 = 76.70 m

Investitor / Client: **BW BELGRADE WATERFRONT**  
 Autor projekta / Author: **NRAarchitects doo.**  
 Nošilac projekta / projektant / Lead Consultant: **NRAarchitects doo.**

Naziv objekta / Location / Project Name and Location: **STAMBENO-POSLOVNI KOMPLEKS, BLOK 27A**  
 Vrsta tehničke dokumentacije / Design Stage: **IZMJENA I DODATNO REŠENJE CD - CONCEPT DESIGN**

Projektni tim / Design Team:  
 Miloš Stanić, M.Š. | Ana Perović, M.Š.  
 Miroslav Stanić, M.Š. | Lazar Nikolić, M.Š.  
 Jovana Mladinović, M.Š. | Miloš Milić, M.Š.  
 Bogdan Jovanović, M.Š. | Vladimir Milić, M.Š.  
 Nikola Stanić, M.Š. | Sofija Ignjatović, M.Š.

Objekat / Drawing Title: **BW\_P27A\_NRA\_CD\_AR\_D\_PL\_04\_REV001**  
 Oznaka crteža / Drawing Number: **BW\_P27A\_NRA\_CD\_AR\_D\_PL\_04\_REV001**  
 Razmera / Scale: 1:100  
 Datum / Date: 11.2023.  
 Rev: B lista / Sheet No. 0.04












 

BR. / No.	OPIS / DESCRIPTION	DATUM / DATE
1	1.5 BR APARTMENT 401	15.12.2023.
2	1.5 BR APARTMENT 402	15.12.2023.
3	1.5 BR APARTMENT 403	15.12.2023.
100	1.5 BR APARTMENT 500	15.12.2023.

**Vinjeta / Key Plan:**

**Revizija / Revision:**

Br. / No.	Opis / Description	Datum / Date
1	1.5 BR APARTMENT 401	15.12.2023.
2	1.5 BR APARTMENT 402	15.12.2023.
3	1.5 BR APARTMENT 403	15.12.2023.
100	1.5 BR APARTMENT 500	15.12.2023.

**Kola prizemlja** +/-0.00 = 76.70 m

**Investitor / Client:** **BW BELGRADE WATERFRONT**

**Projekat / Consultant:** **NRAarchitects doo.**

**Adresa / Address:** BEOGRAD NA VODI d.o.o. Karađorđeva 48, Beograd

**Projekat / Consultant:** **ARHITEKTONSKO-INŽENJERSKI STUDIO ARIS d.d.o.**

**Adresa / Address:** Šumadijske divizije 1a, Kragujevac

**Ime objekta / Location / Project Name and Location:** **STAMBENO-POSLOVNI KOMPLEKS, BLOK 27A**  
Bulevar Vukovog Vilsona - SAO 1  
K.p.br. 1508/276, 1508/279, 1508/280, 1508/281, 1508/287, 1508/288, 1508/373, 1508/374, 1508/375, 329/24, 329/25, 329/211 K.O. Savski venac, Opština Savski venac, Beograd

**RESIDENTIAL & COMMERCIAL COMPLEX, PLOT 27A**  
Woodrow Wilson Boulevard-SAO  
Ploče: 1508/276, 1508/279, 1508/280, 1508/281, 1508/287, 1508/288, 1508/373, 1508/374, 1508/375, 329/24, 329/25, 329/211 K.O. Savski venac, Opština Savski venac, Beograd

**VRSTA TEHNIČKE DOKUMENTACIJE / DESIGN STAGE**  
IZMENA IDEJNOG REŠENJA  
CD - CONCEPT DESIGN

**Opis / Naziv-data projekta / Discipline**  
Sveska 1 - Projekat arhitekture / Book 1 - Architecture

**Odgovorni projektant / Licensed Engineer**  
Miloš Radičević, d.i.a. (MSci Arch)

**Br. licence / License no.**  
300 E162 06

**Projektni tim / Design Team**  
Miloš Radičević, d.i.a. Ana Petrović, m.i.a.  
Mira Petrović, m.i.a. Lazar Nikolić, m.i.a.  
Mira Petrović, d.i.a. Miroslav Petrović, m.i.a.  
Jovana Mladinović, m.i.a. Miloš Milić, m.i.a.  
Bogdan Jovanović, m.i.a. Vladimir Milić  
Miroslav Petrović, d.i.a. Sofija Igratović

**NAZIV CRTEŽA / DRAWING TITLE**  
OBJEKAT D / BUILDING D  
OSNOVA 6. SPRATA/ 6th FLOOR PLAN


**OZNAKA CRTEŽA / DRAWING NUMBER**  
BW\_P27A\_NRA\_CD\_AR\_D\_PL\_07\_REV001

**Skala / Scale**  
1:100

**Datum / Date**  
11.2023.

**Br. lista / Sheet No.**  
001 of 0.07



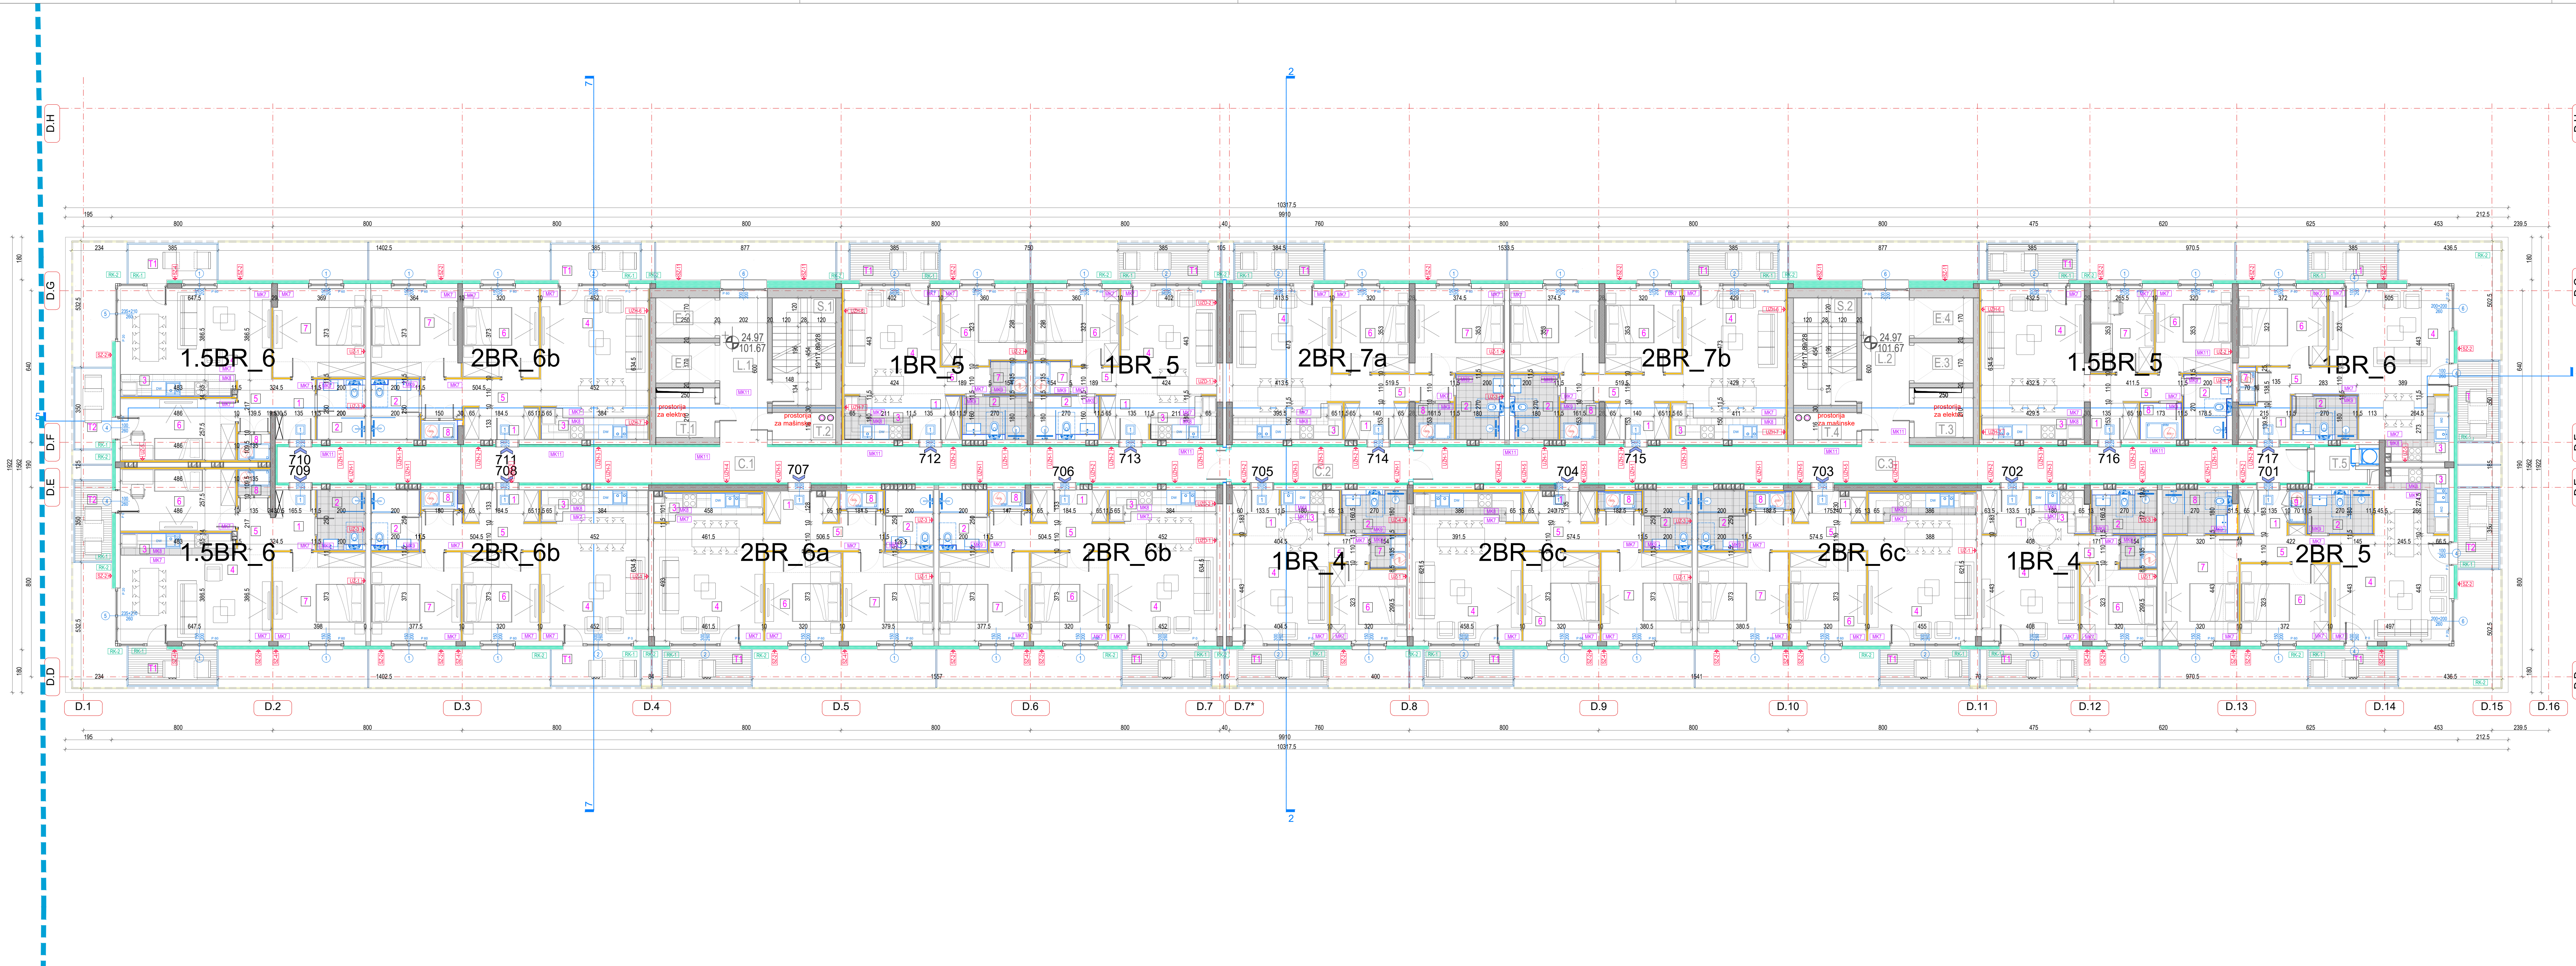

NO. / NO.	PROJEKCIJA / PROJECTION	OPIS / DESCRIPTION	OPREDELJENJE / DEFINITION	OPREDELJENJE / DEFINITION	OPREDELJENJE / DEFINITION	OPREDELJENJE / DEFINITION
102.1	1.5BR_6	1.5 BR 6	1.5 BR 6	1.5 BR 6	1.5 BR 6	1.5 BR 6
102.2	2BR_6b	2 BR 6b	2 BR 6b	2 BR 6b	2 BR 6b	2 BR 6b
102.3	1BR_5	1 BR 5	1 BR 5	1 BR 5	1 BR 5	1 BR 5
102.4	2BR_7a	2 BR 7a	2 BR 7a	2 BR 7a	2 BR 7a	2 BR 7a
102.5	1.5BR_5	1.5 BR 5	1.5 BR 5	1.5 BR 5	1.5 BR 5	1.5 BR 5
102.6	1BR_6	1 BR 6	1 BR 6	1 BR 6	1 BR 6	1 BR 6
102.7	1.5BR_6	1.5 BR 6	1.5 BR 6	1.5 BR 6	1.5 BR 6	1.5 BR 6
102.8	2BR_6b	2 BR 6b	2 BR 6b	2 BR 6b	2 BR 6b	2 BR 6b
102.9	2BR_6a	2 BR 6a	2 BR 6a	2 BR 6a	2 BR 6a	2 BR 6a
102.10	2BR_6b	2 BR 6b	2 BR 6b	2 BR 6b	2 BR 6b	2 BR 6b
102.11	1BR_4	1 BR 4	1 BR 4	1 BR 4	1 BR 4	1 BR 4
102.12	2BR_6c	2 BR 6c	2 BR 6c	2 BR 6c	2 BR 6c	2 BR 6c
102.13	1BR_4	1 BR 4	1 BR 4	1 BR 4	1 BR 4	1 BR 4
**Revizija / Revision:**

Br. / No.	Opis / Description	Datum / Date

**Kola prizemlja** +j/-0.00 = 76.70 m

Investitor / Client: **BW BELGRADE WATERFRONT**

Autor projekta / Author: **NRAarchitects doo.**

Projekat / Consultant: **ARHITEKTONSKO INŽENJERSKI STUDIO ARIS d.o.o.**

Ime objekta / Location / Project Name and Location: **STAMBENO-POSLOVNI KOMPLEKS, BLOK 27A**

Adresa: **Bulevar Vukobratovića - SAO 1**

Opština: **Savski venac, Beograd**

VRSTA TEHNIČKE DOKUMENTACIJE / DESIGN STAGE: **IZMENA IDEJNOG REŠENJA CD - CONCEPT DESIGN**

Opisnik / Izvod: **Opisnik / Izvod projekta / Disiplin**

Sveska 1 - Projekat arhitekture / **Book 1 - Architecture**

Odgovorni projektant / Licensed Engineer: **Miloš Radičević, d.l.a. (MSc Arch)**

Br. licence / License no.: **300 E162 06**

Projektantski tim / Design Team: **Marija Simović, m.l.a. Ana Perović, m.l.a. Petar Simović, d.l.a. Lazar Nikolić, m.l.a. Mica Pašović, d.l.a. Laza Pašović, m.l.a. Jovana Mladinović, m.l.a. Miloš Milić, m.l.a. Bogdan Jovanović, m.l.a. Vladimir Milić, m.l.a. Nikola Simović, d.l.a. Sofija Igratović**

NAZIV CRTEŽA / DRAWING TITLE: **OBJEKAT D / BUILDING D**

OSNOVA 7. PUVIČENOG SPRATA / 7th RESEST FLOOR PLAN

OSNAKA CRTEŽA / DRAWING NUMBER: **BW\_P27A\_NRA\_CD\_AR\_D\_PL\_08\_REV001**

Razmera / Scale: 1:100 Datum / Date: 11.2023. Rev: 001 Br. lista / Sheet No.: 08

**Vinjeta / Key Plan:**


**STRUKTURA / STRUCTURE:**

- 1.00m - 1.00m - 1.00m
- 1.00m - 1.00m - 1.00m
- 1.00m - 1.00m - 1.00m
- 1.00m - 1.00m - 1.00m

**Legenda:**


- 1.00m - 1.00m - 1.00m
- 1.00m - 1.00m - 1.00m
- 1.00m - 1.00m - 1.00m
- 1.00m - 1.00m - 1.00m



 


BR. / No.	OPIS / DESCRIPTION	DATUM / DATE
1	1.5BR_6	11.2023.
2	2BR_6b	11.2023.
3	1BR_5	11.2023.
4	2BR_7a	11.2023.
5	1.5BR_5	11.2023.
6	1BR_6	11.2023.
7	810	11.2023.
8	809	11.2023.
9	811	11.2023.
10	808	11.2023.
11	812	11.2023.
12	807	11.2023.
13	806	11.2023.
14	813	11.2023.
15	805	11.2023.
16	814	11.2023.
17	804	11.2023.
18	815	11.2023.
19	803	11.2023.
20	816	11.2023.
21	817	11.2023.
22	801	11.2023.
23	2BR_6a	11.2023.
24	2BR_6b	11.2023.
25	2BR_6c	11.2023.
26	1BR_4	11.2023.
27	2BR_6c	11.2023.
28	1BR_4	11.2023.
29	2BR_5	11.2023.
30	1.5BR_6	11.2023.
31	2BR_6b	11.2023.
32	1BR_5	11.2023.
33	2BR_7a	11.2023.
34	1.5BR_5	11.2023.
35	1BR_6	11.2023.

BR. / No.	OPIS / DESCRIPTION	DATUM / DATE
1	1.5BR_6	11.2023.
2	2BR_6b	11.2023.
3	1BR_5	11.2023.
4	2BR_7a	11.2023.
5	1.5BR_5	11.2023.
6	1BR_6	11.2023.
7	810	11.2023.
8	809	11.2023.
9	811	11.2023.
10	808	11.2023.
11	812	11.2023.
12	807	11.2023.
13	806	11.2023.
14	813	11.2023.
15	805	11.2023.
16	814	11.2023.
17	804	11.2023.
18	815	11.2023.
19	803	11.2023.
20	816	11.2023.
21	817	11.2023.
22	801	11.2023.
23	2BR_6a	11.2023.
24	2BR_6b	11.2023.
25	2BR_6c	11.2023.
26	1BR_4	11.2023.
27	2BR_6c	11.2023.
28	1BR_4	11.2023.
29	2BR_5	11.2023.
30	1.5BR_6	11.2023.
31	2BR_6b	11.2023.
32	1BR_5	11.2023.
33	2BR_7a	11.2023.
34	1.5BR_5	11.2023.
35	1BR_6	11.2023.

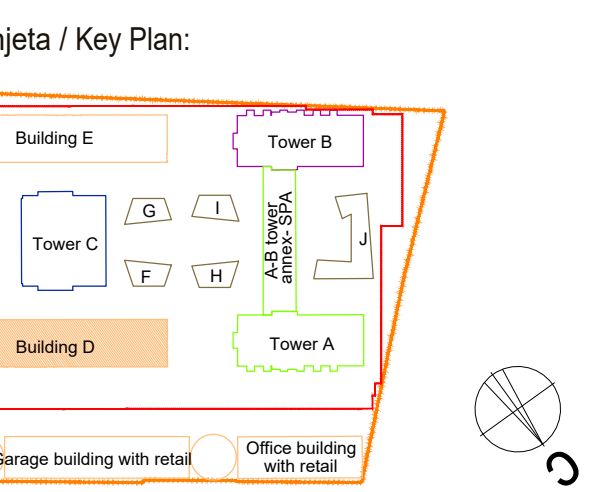

BR. / No.	OPIS / DESCRIPTION	DATUM / DATE
1	1.5BR_6	11.2023.
2	2BR_6b	11.2023.
3	1BR_5	11.2023.
4	2BR_7a	11.2023.
5	1.5BR_5	11.2023.
6	1BR_6	11.2023.
7	810	11.2023.
8	809	11.2023.
9	811	11.2023.
10	808	11.2023.
11	812	11.2023.
12	807	11.2023.
13	806	11.2023.
14	813	11.2023.
15	805	11.2023.
16	814	11.2023.
17	804	11.2023.
18	815	11.2023.
19	803	11.2023.
20	816	11.2023.
21	817	11.2023.
22	801	11.2023.
23	2BR_6a	11.2023.
24	2BR_6b	11.2023.
25	2BR_6c	11.2023.
26	1BR_4	11.2023.
27	2BR_6c	11.2023.
28	1BR_4	11.2023.
29	2BR_5	11.2023.
30	1.5BR_6	11.2023.
31	2BR_6b	11.2023.
32	1BR_5	11.2023.
33	2BR_7a	11.2023.
34	1.5BR_5	11.2023.
35	1BR_6	11.2023.

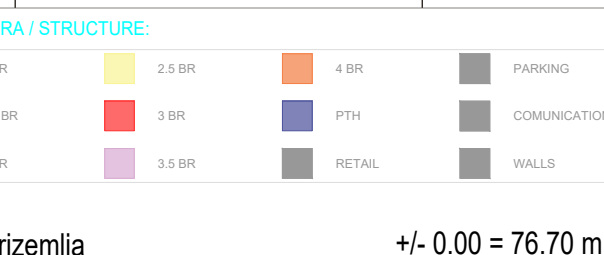

Kola prizemlja  
+/- 0.00 = 76.70 m

Investitor / Client  
**BW BELGRADE WATERFRONT**  
BEOGRAD NA VODI d.o.o.  
Karađorđeva 48, Beograd

Autor projekta / Author  
**NRAarchitects doo.**  
Nikodima Mlaša 15, Beograd

Projekat / Consultant  
**ARHITEKTONSKO INŽENJERSKI STUDIO ARIS d.o.o.**  
Šumadijske divizije 1a, Kragujevac

Revizija / Revision:

Br. / No.	Opis / Description	Datum / Date
1	1.5BR_6	11.2023.
2	2BR_6b	11.2023.
3	1BR_5	11.2023.
4	2BR_7a	11.2023.
5	1.5BR_5	11.2023.
6	1BR_6	11.2023.
7	810	11.2023.
8	809	11.2023.
9	811	11.2023.
10	808	11.2023.
11	812	11.2023.
12	807	11.2023.
13	806	11.2023.
14	813	11.2023.
15	805	11.2023.
16	814	11.2023.
17	804	11.2023.
18	815	11.2023.
19	803	11.2023.
20	816	11.2023.
21	817	11.2023.
22	801	11.2023.
23	2BR_6a	11.2023.
24	2BR_6b	11.2023.
25	2BR_6c	11.2023.
26	1BR_4	11.2023.
27	2BR_6c	11.2023.
28	1BR_4	11.2023.
29	2BR_5	11.2023.
30	1.5BR_6	11.2023.
31	2BR_6b	11.2023.
32	1BR_5	11.2023.
33	2BR_7a	11.2023.
34	1.5BR_5	11.2023.
35	1BR_6	11.2023.

Naziv objekta / Location / Project Name and Location:  
**STAMBENO-POSLOVNI KOMPLEKS, BLOK 27A**  
Bulevar Vukobranje 1 - SAO 1  
K.p.br. 1508/279, 1508/279, 1508/280, 1508/281, 1508/282, 1508/283, 1508/278, 1508/279, 1508/280, 1508/281, 1508/282, 1508/283, 1508/373, 1508/374, 1508/375, 3292/1, 3292/2, 3292/3, 3292/4, 3292/5, 3292/6, 3292/7, 3292/8, 3292/9, 3292/10, 3292/11 Municipality of Savski venac, Belgrade

RESIDENTIAL & COMMERCIAL COMPLEX, PLOT 27A  
Woodrow Wilson Boulevard - SAO 1  
K.p.br. 1508/279, 1508/279, 1508/280, 1508/281, 1508/282, 1508/283, 1508/278, 1508/279, 1508/280, 1508/281, 1508/282, 1508/283, 1508/373, 1508/374, 1508/375, 3292/1, 3292/2, 3292/3, 3292/4, 3292/5, 3292/6, 3292/7, 3292/8, 3292/9, 3292/10, 3292/11 Municipality of Savski venac, Belgrade

VRSTA TEHNIČKE DOKUMENTACIJE / DESIGN STAGE  
IZMENA IDEJNOG REŠENJA  
CD - CONCEPT DESIGN

Opisika / Naziv-data projekta / Discipline  
Sveska 1 - Projekat arhitekture / Book 1 - Architecture

Odgovorni projektant / Licensed Engineer  
Miloš Radičević, d.l.a. (MScI Arch)  
Br. licence / License no.  
300 E162 06

Projektantski tim / Design Team  
Miloš Radičević, d.l.a. Ana Petrović, m.l.a.  
Mara Simović, m.l.a. Lazar Nikolić, m.l.a.  
Petar Simović, d.l.a. Mica Pašović, m.l.a.  
Jovana Milićević, m.l.a. Miloš Milić, m.l.a.  
Bogdan Jovanović, m.l.a. Vladimir Milićević, m.l.a.  
Nikola Simović, d.l.a. Sofija Igrčević

NAMENI CRTEŽA / DRAWING TITLE  
OBJEKAT I / BUILDING D  
OSNOVA B. POUČENJENOG SPRATA / 8th REBESIT FLOOR PLAN  
OSNAKA CRTEŽA / DRAWING NUMBER  
BW\_P27A\_NRA\_CD\_AR\_D\_PL\_09\_REV001

Razmera / Scale 1:100 Datum / Date 11.2023. Rev Br. lista / Sheet No. 00 B.09



