




Presek 1-1

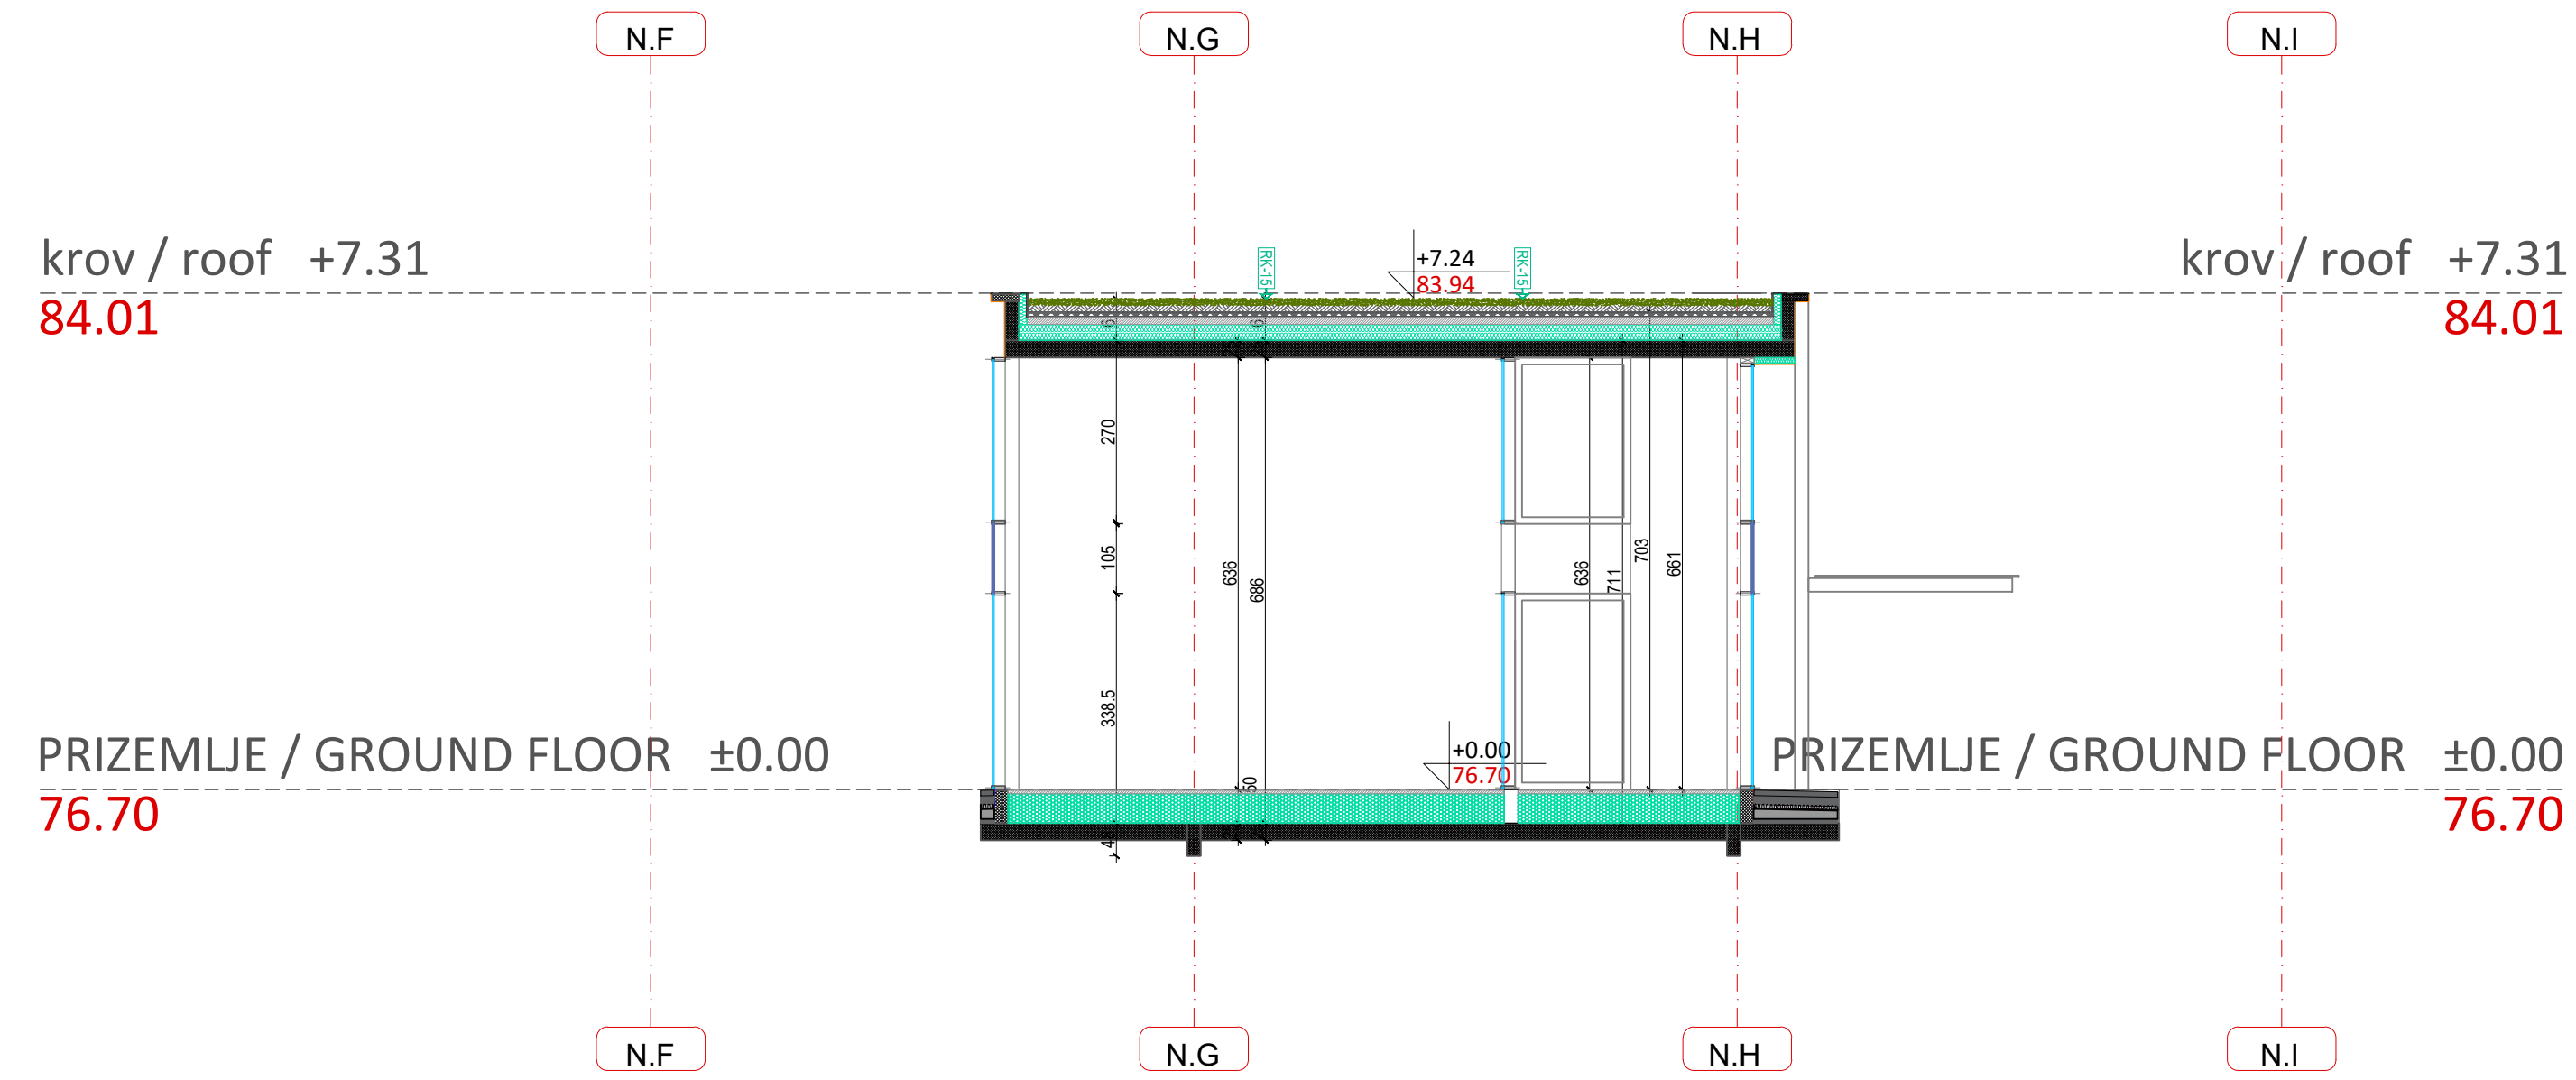

Presek 2-2

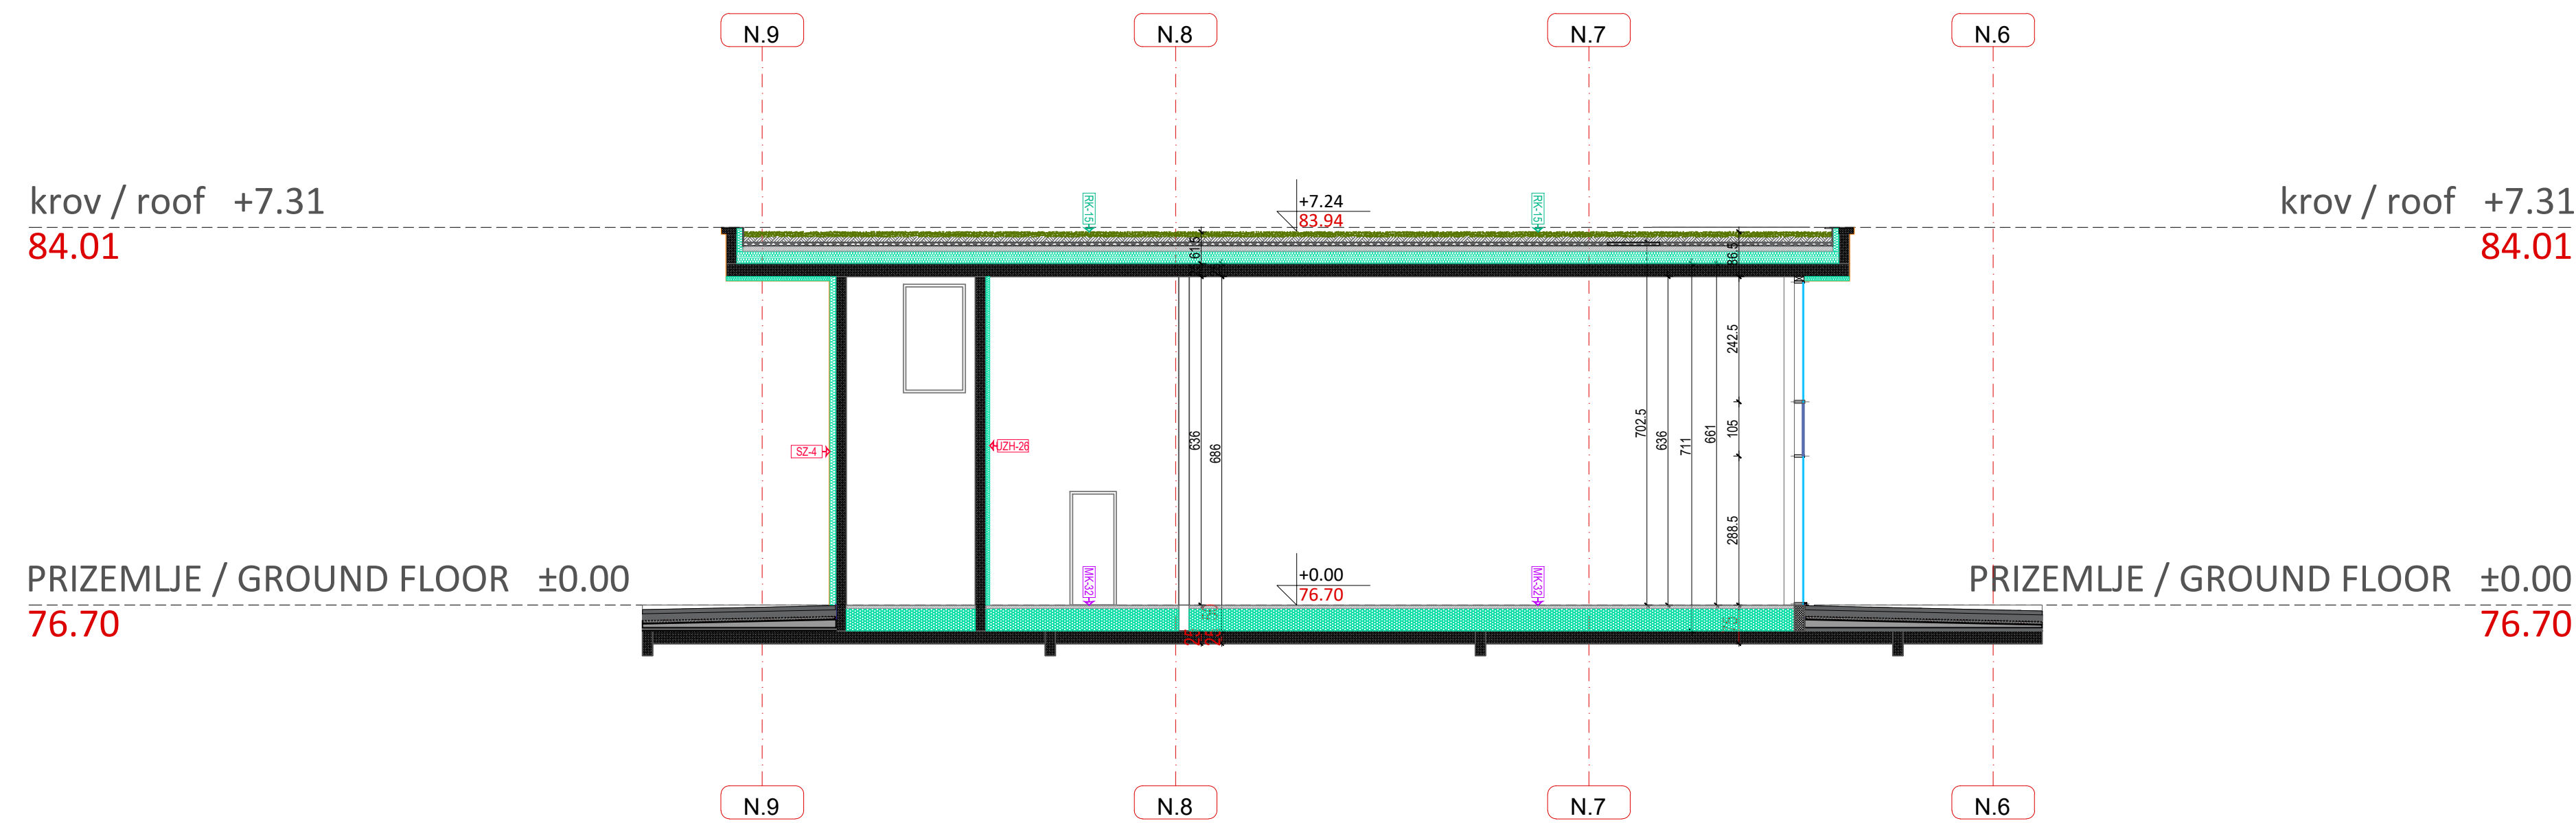

Vinjeta / Key Plan:

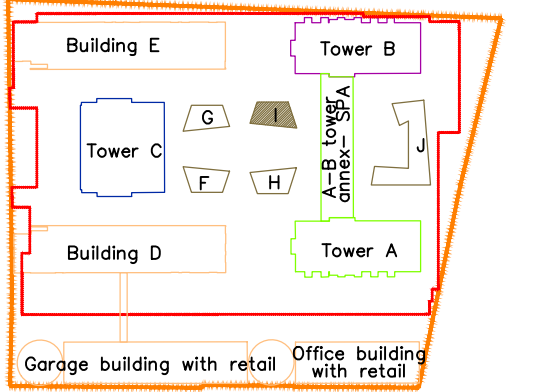

Revizija / Revision:

Br. / No.	Opis / Description	Datum / Date

Kota prizemlja +/- 0.00 = 76.70 m

Investitor / Client:
BW BELGRADE WATERFRONT
 BEOGRAD NA VODI d.o.o.
 Karadordeva 48, Beograd

Autor projekta / Author:
NRArchitects doo.
 NR Architect d.o.o.
 Nikodima Milaša 15, Beograd

Nosilac projekta i projektant / Lead Consultant:
NRArchitects doo.
 NR Architect d.o.o.
 Nikodima Milaša 15, Beograd

Projektant / Consultant:
ARHITEKTONSKO INŽENJERSKI STUDIJO ARIS
 Arhitektonsko-inženjerski studio - ARIS d.o.o.
 Šumadijske divizije 1a, Kragujevac

Naziv objekta i lokacija / Project Name and Location:
STAMBENO-POSLOVNI KOMPLEKS, BLOK 27A
 Bulevar Vudroa Vilsona - SAO 1
 k.p.br. 1508/278, 1508/279, 1508/280, 1508/281, 1508/287, 1508/288, 1508/373, 1508/374, 1508/375, 3292/4, 3292/5, 3292/11 K.O. Savski venac, Opština Savski venac, Beograd

RESIDENTIAL & COMMERCIAL COMPLEX, PLOT 27a
 Woodrow Wilson Boulevard-SAO 1
 Plots: 1508/278, 1508/279, 1508/280, 1508/281, 1508/287, 1508/288, 1508/373, 1508/374, 1508/375, 3292/4, 3292/5, 3292/11 Municipality of Savski venac, Belgrade

ŠIFRA PROJEKTA
01/22

VRSTA TEHNIČKE DOKUMENTACIJE / DESIGN STAGE
 IZMENA IDEJNOG REŠENJA
 CD-CONCEPT DESIGN

Oznaka i naziv dela projekta / Discipline
 Sveska 1 - Projekat arhitekture / Book 1 - Architecture





Odgovorni projektant / Licensed Engineer
Miloš Radivojević, d.i.a. (MSci Arch)
 Br. licence / License no.
300 E162 06

Projektantski tim / Design Team
 Marija Simović, m.i.a. Ana Petrović, m.i.a.
 Petar Simović, d.i.a. Lazar Nikolić, m.i.a.
 Miloš Tanešević, d.i.a. Milica Paunović, m.i.a.
 Jovana Miladinović, m.i.a. Miloš Milić, m.i.a.
 Bogdan Jovanović, m.i.a. Vladimir Miletić
 Nikola Simović, d.i.a. Sofija Ignjatović



NAZIV CRTEŽA / DRAWING TITLE
OBJEKAT I / BUILDING I
 PRESECI / SECTIONS

OZNAKA CRTEŽA / DRAWING NUMBER
BW_P27A_NRA_CD_AR_I_SC_02_REV001

Razmera / Scale	Datum / Date	Rev	Br. lista / Sheet No.
1:100	11.2023.	001	1.02

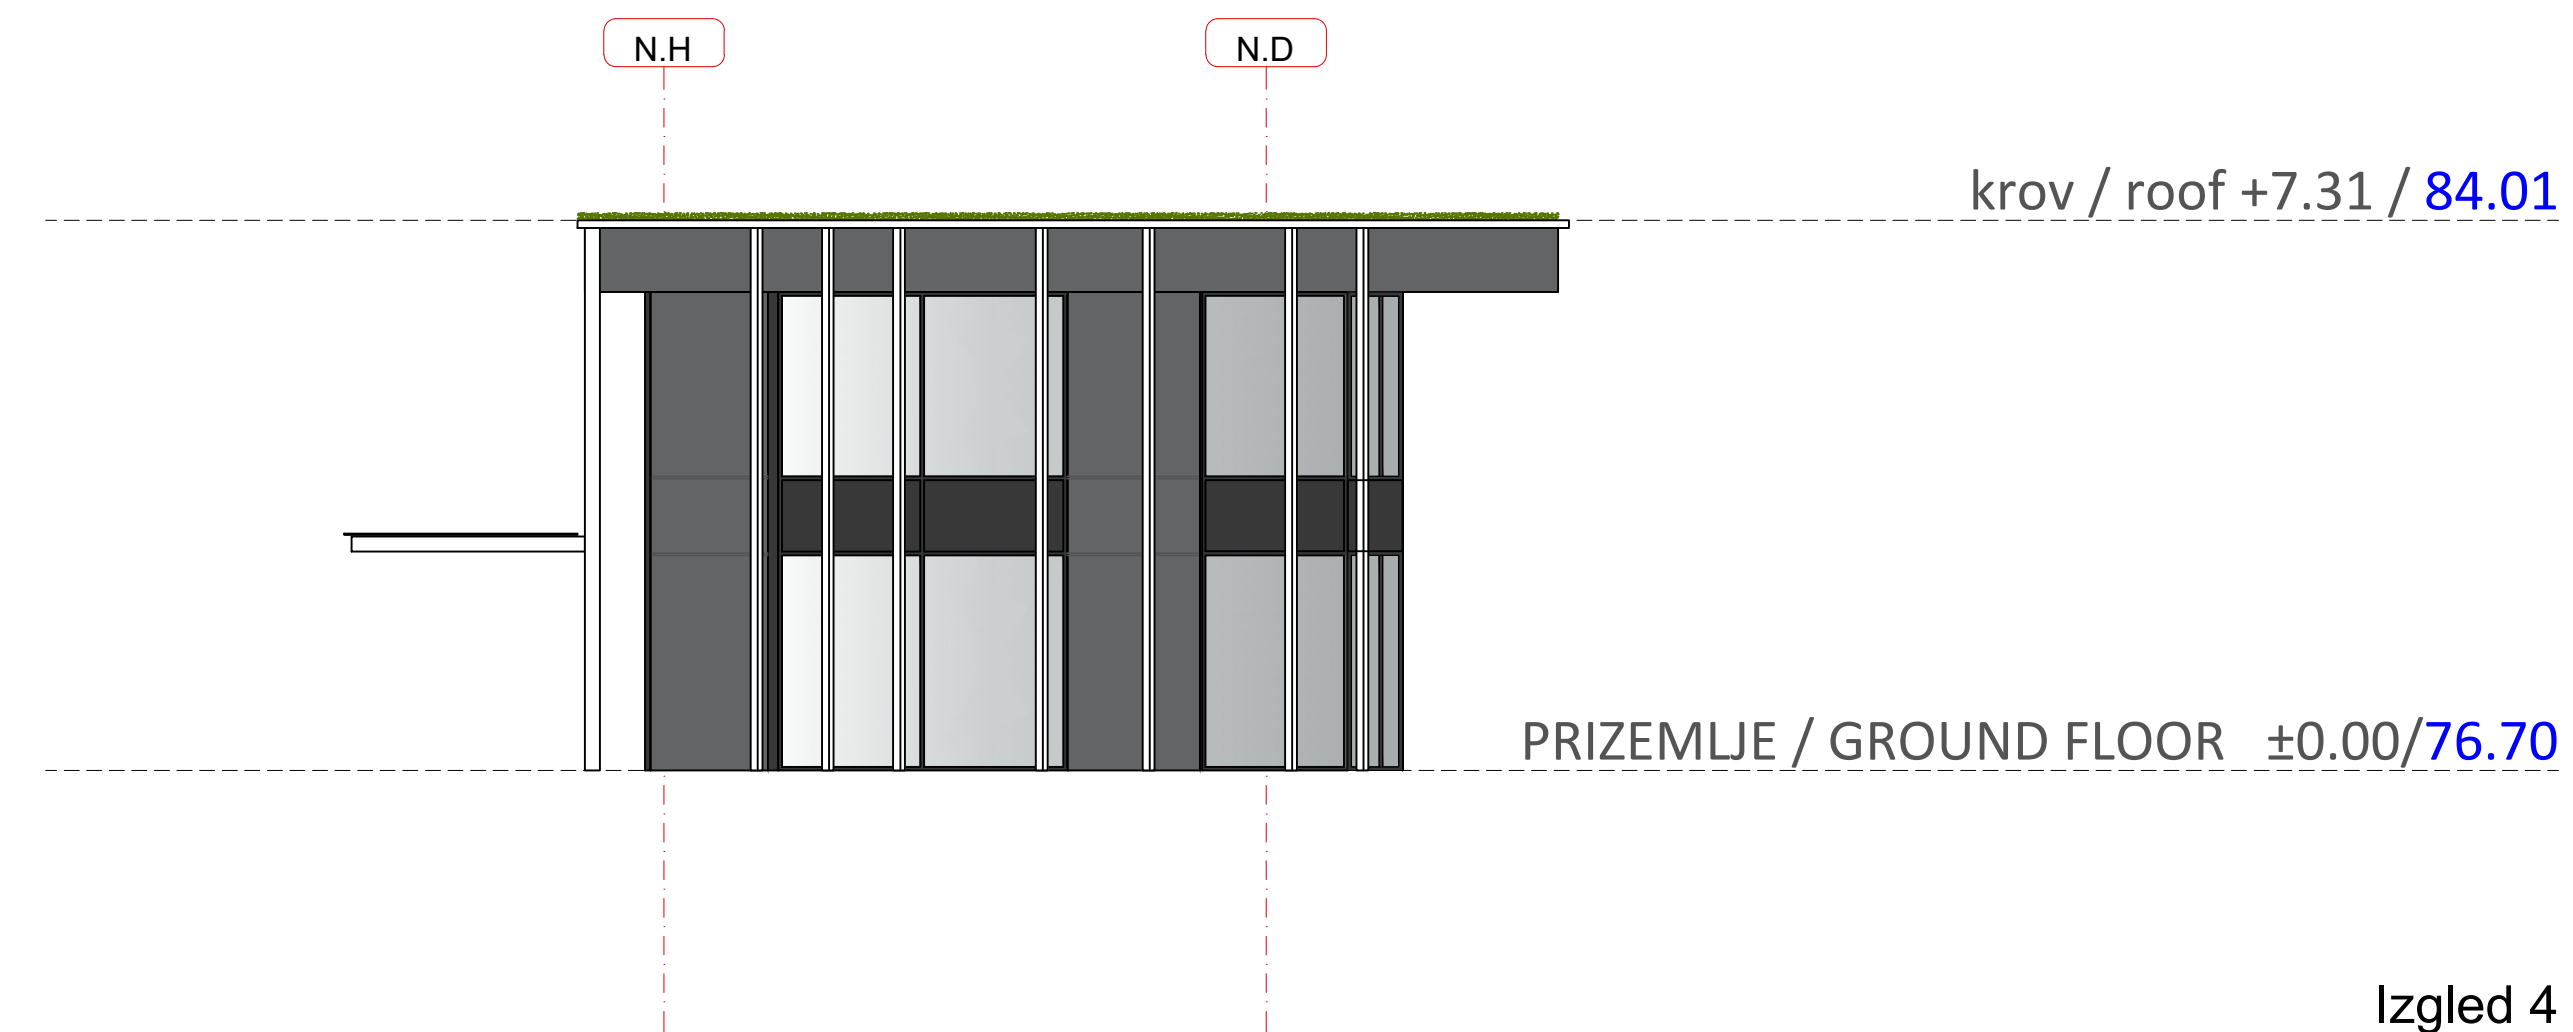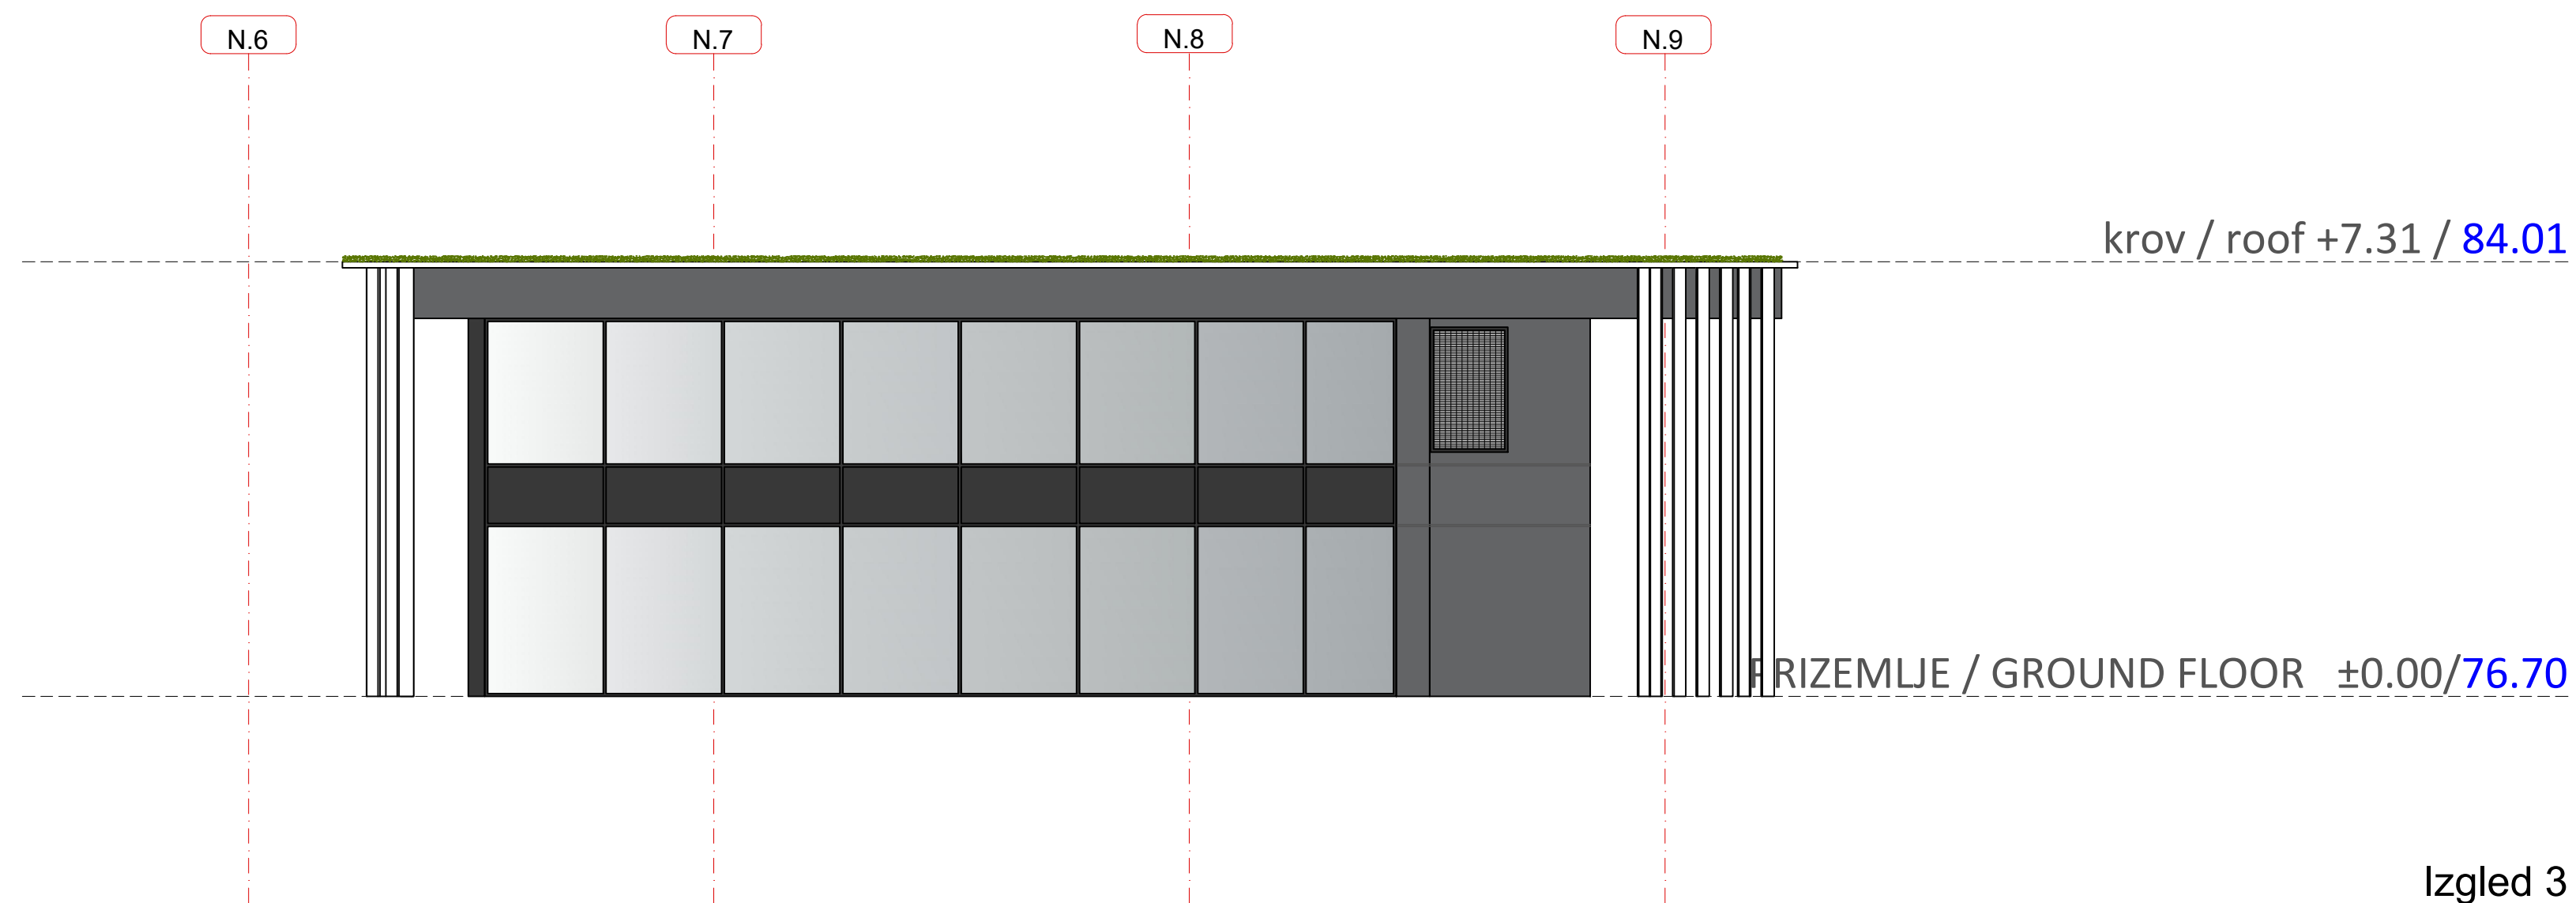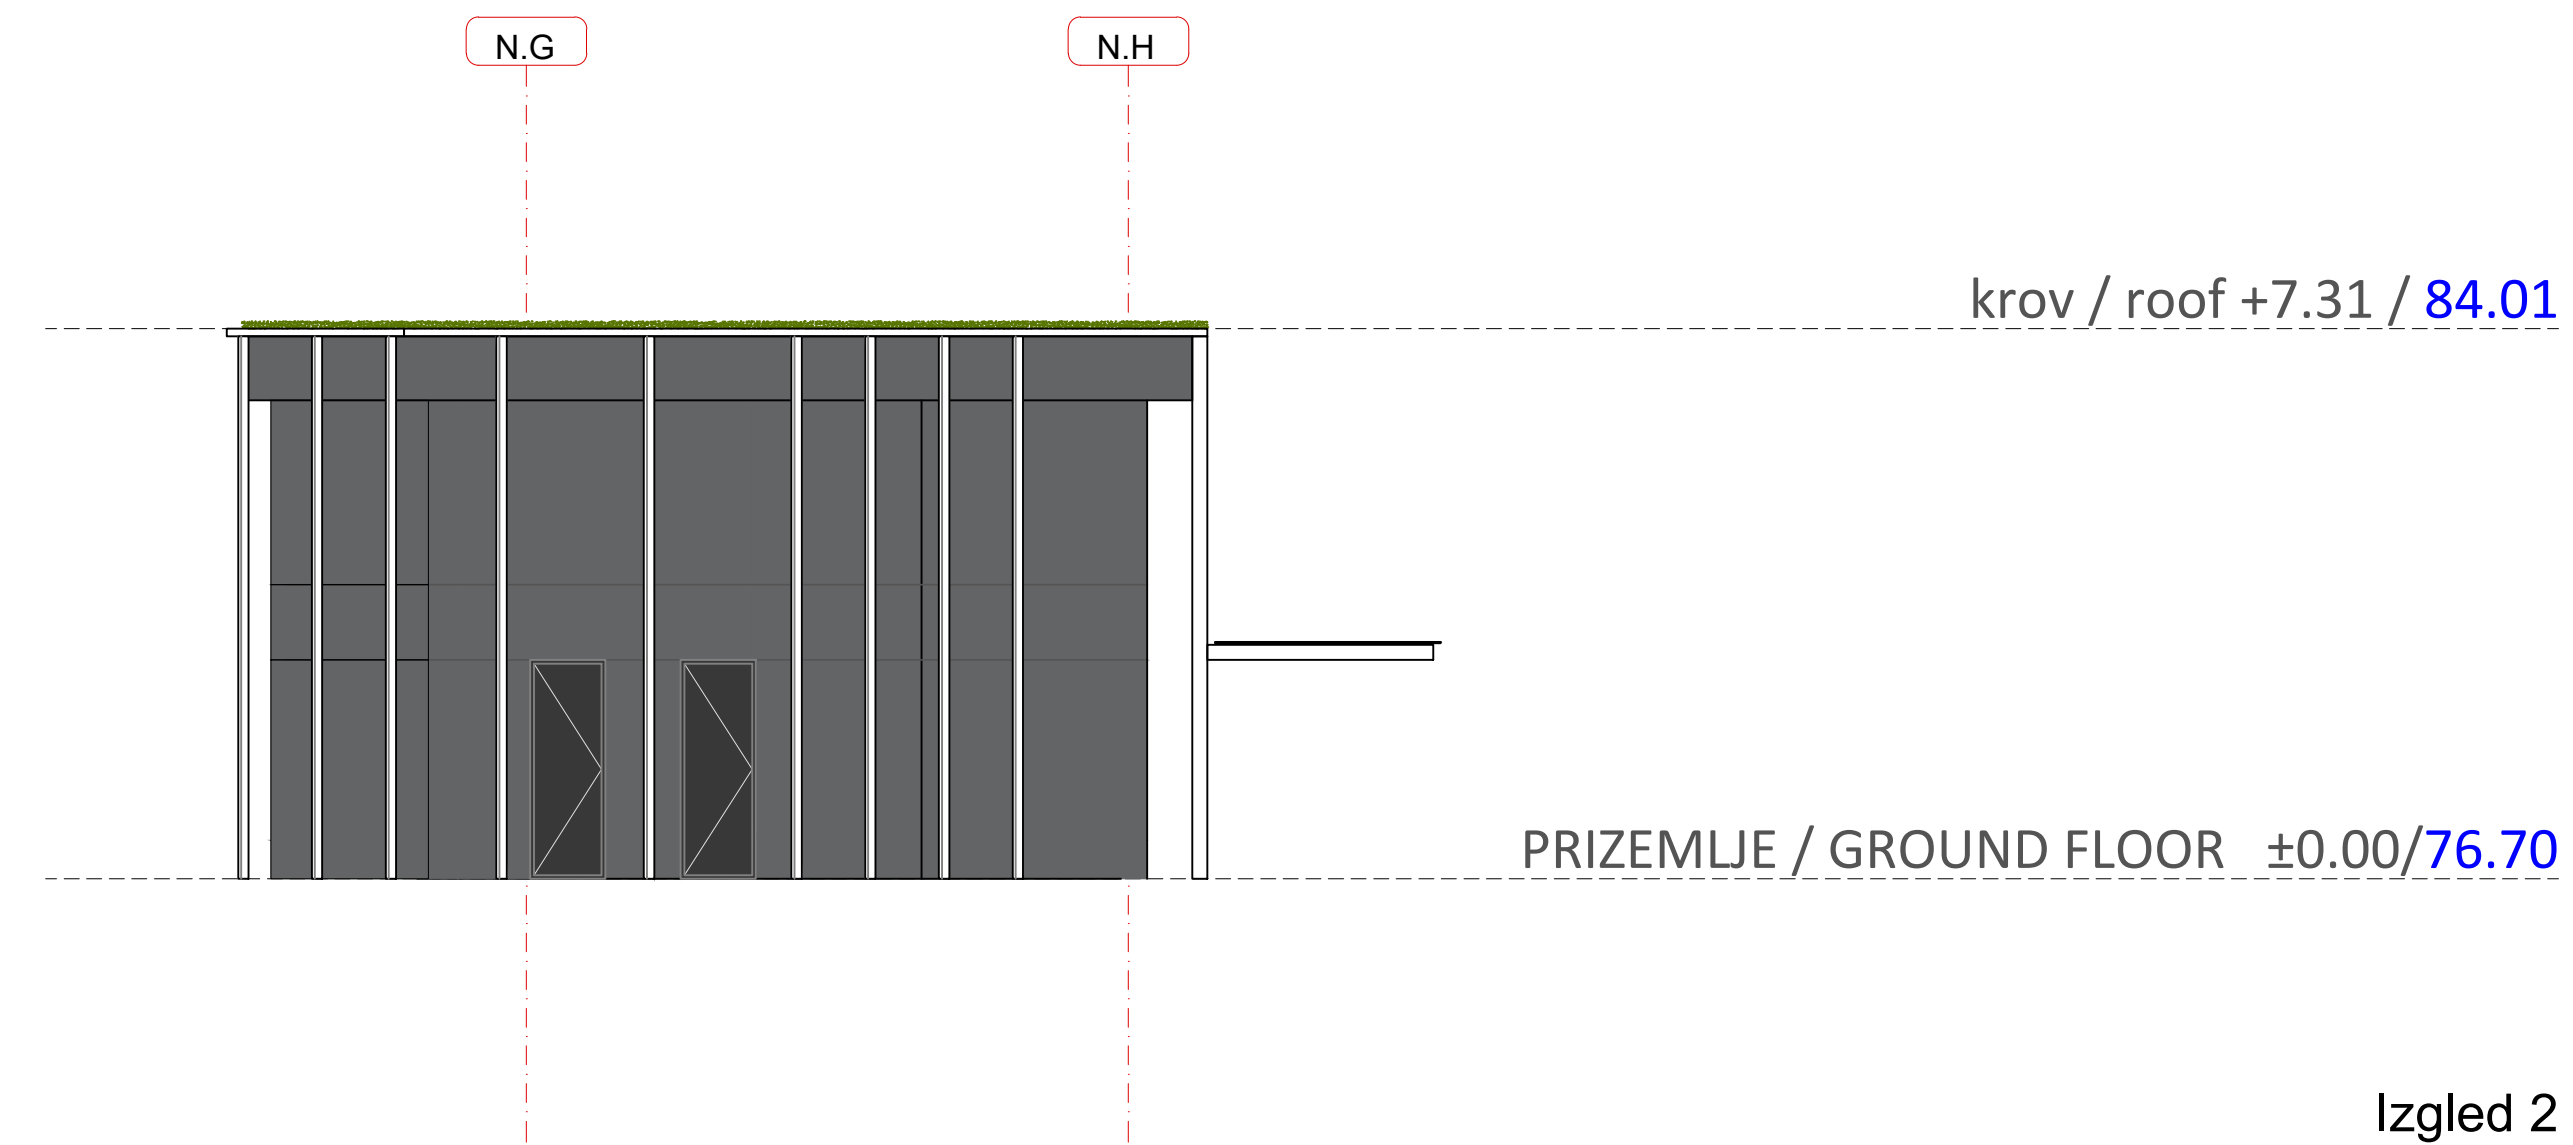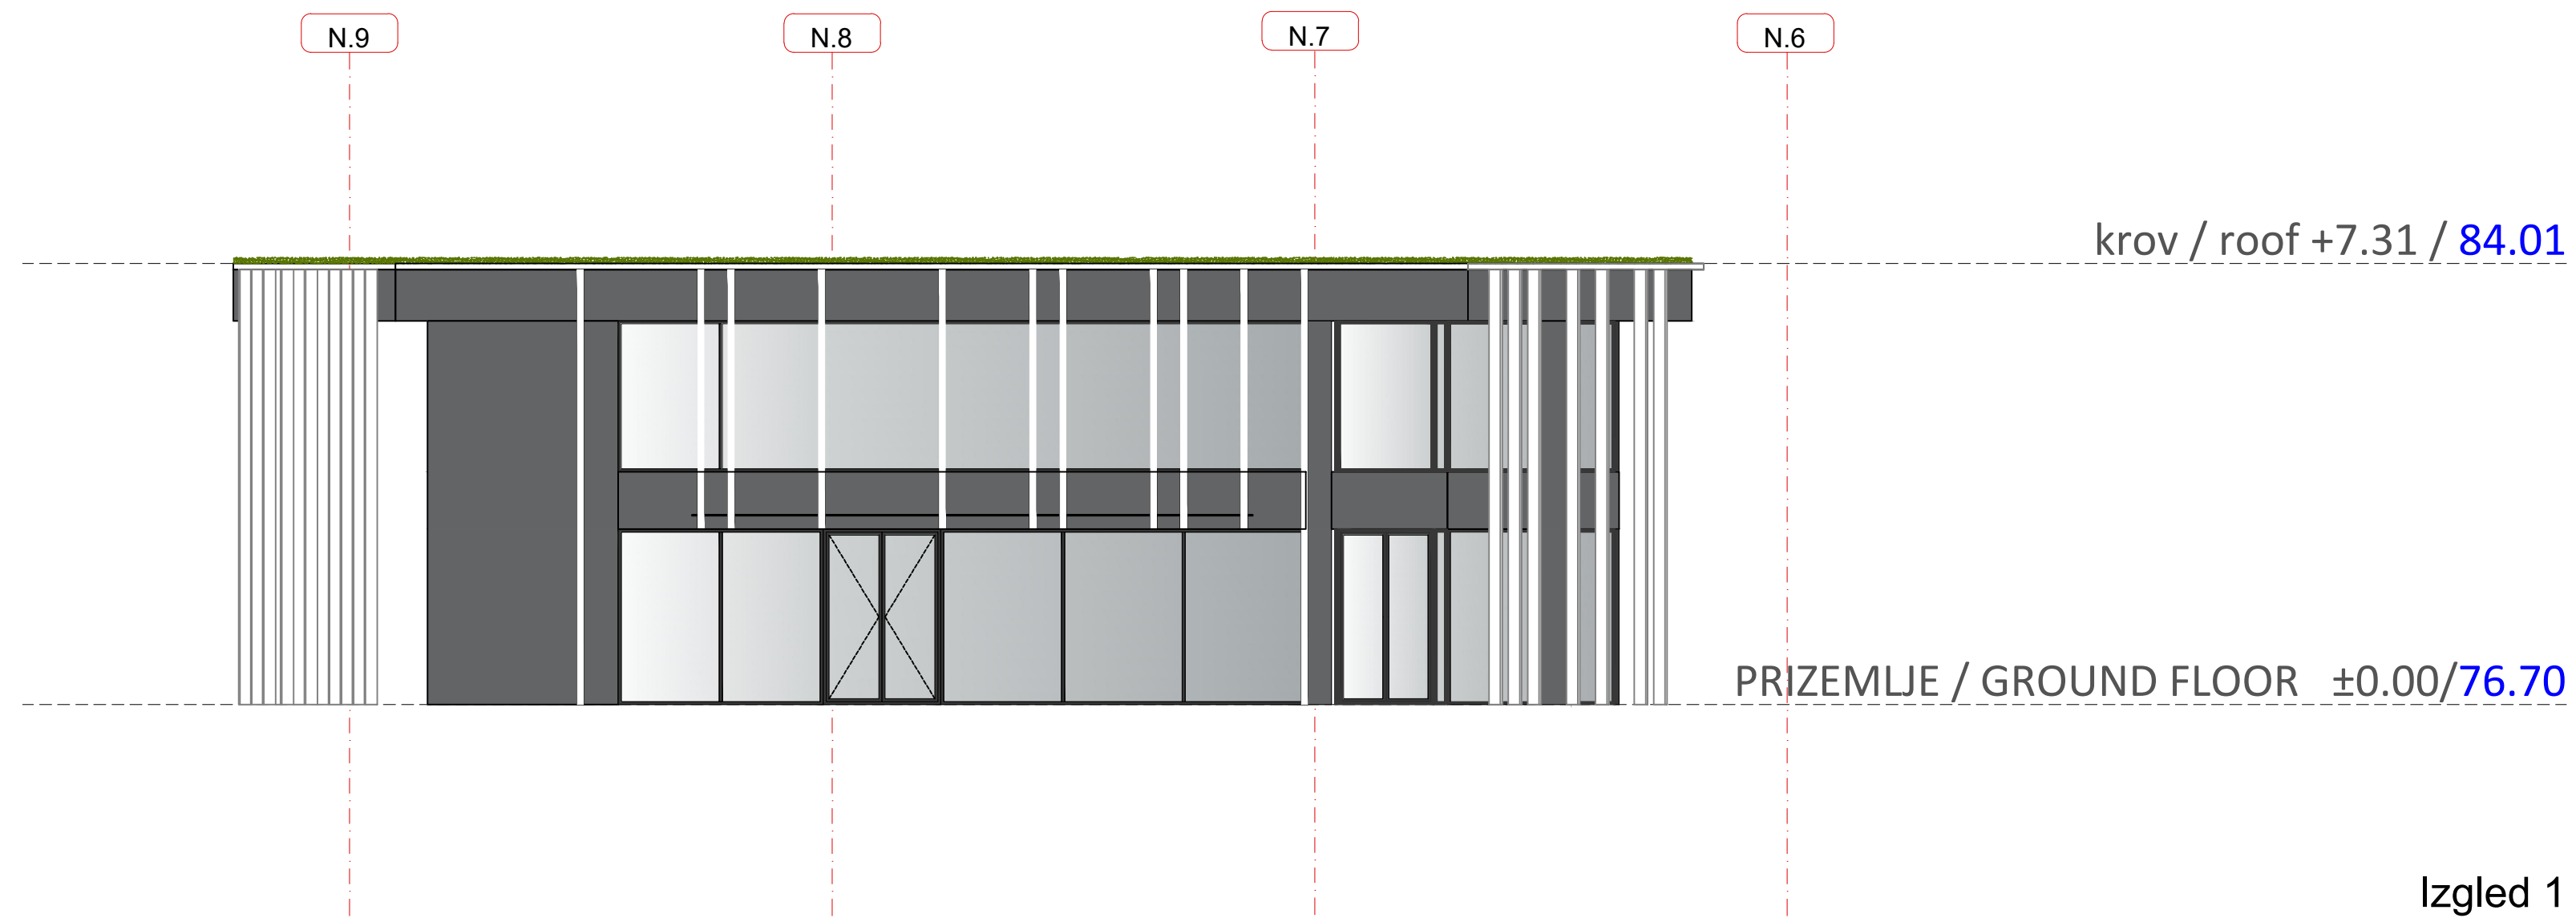

Vinjeta / Key Plan:

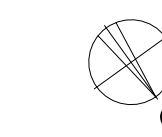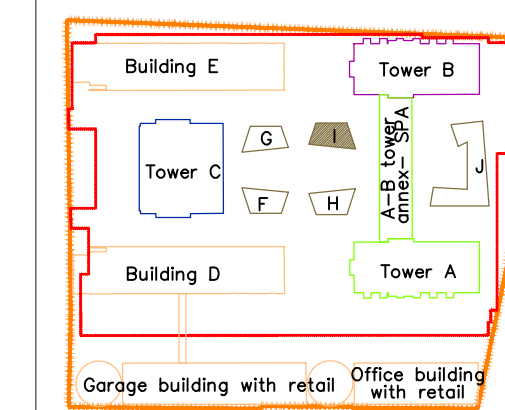

Revizija / Revision:

Br. / No.	Opis / Description	Datum / Date

Kota prizemlja +/- 0.00 = 76.70 m

Investitor / Client:
BW BELGRADE WATERFRONT
 BEGRAD NA VODI d.o.o.
 Karađorđeva 48, Beograd

Autor projekta / Author
NRArchitects doo.
 NR Architect d.o.o.
 Nikodima Mlaša 15, Beograd

Nosilac projekta i projektant / Lead Consultant
NRArchitects doo.
 NR Architect d.o.o.
 Nikodima Mlaša 15, Beograd

Projektant / Consultant
ARHITEKTONSKO INŽENJERSKI STUDIO ARIS d.o.o.
 Arhitektonsko-inženjerski studio - ARIS d.o.o.
 Šumadijske divizije 1a, Kragujevac

Naziv objekta i lokacija / Project Name and Location:
STAMBENO-POSLOVNI KOMPLEKS, BLOK 27A
 Bulevar Vudroa Vilsona - SAO 1
 k.p.br. 1508/278, 1508/279, 1508/280, 1508/281, 1508/287, 1508/288, 1508/373, 1508/374, 1508/375, 3292/4, 3292/5, 3292/11 K.O. Savski venac, Opština Savski venac, Beograd

RESIDENTIAL & COMMERCIAL COMPLEX, PLOT 27a
 Woodrow Wilson Boulevard-SAO 1
 Plots: 1508/278, 1508/279, 1508/280, 1508/281, 1508/287, 1508/288, 1508/373, 1508/374, 1508/375, 3292/4, 3292/5, 3292/11 Municipality of Savski venac, Belgrade

ŠIFRA PROJEKTA
01/22

VRSTA TEHNIČKE DOKUMENTACIJE / DESIGN STAGE
 IZMENA IDEJNOG REŠENJA
 CD-CONCEPT DESIGN

Oznaka i naziv projekta / Discipline
 Sveska 1 - Projekat arhitekture /
 Book 1 - Architecture

Odgovorni projektant / Licensed Engineer
Miloš Radivojević, d.i.a. (MSci Arch)
 Br. licence / License no.
300 E162 06

Projektantski tim / Design Team
 Marija Simović, m.i.a. Ana Petrović, m.i.a.
 Petar Simović, d.i.a. Lazar Nikolić, m.i.a.
 Miloš Tanasjević, d.i.a. Milica Paunović, m.i.a.
 Jovana Mladinović, m.i.a. Miloš Milić, m.i.a.
 Bogdan Jovanović, m.i.a. Vladimir Miletić
 Nikola Simović, d.i.a. Sofija Igrjetović

NAZIV CRTEŽA / DRAWING TITLE
OBJEKAT I / BUILDING TITLE
 IZGLEDI / ELEVATIONS

OZNAKA CRTEŽA / DRAWING NUMBER
BW_P27A_NRA_CD_AR_1_EL_03_REV001

Razmera / Scale	Datum / Date	Rev	Br. lista / Sheet No.
1:100	11.2023.	001	1.03