



**GP 1
TS BOR 8**

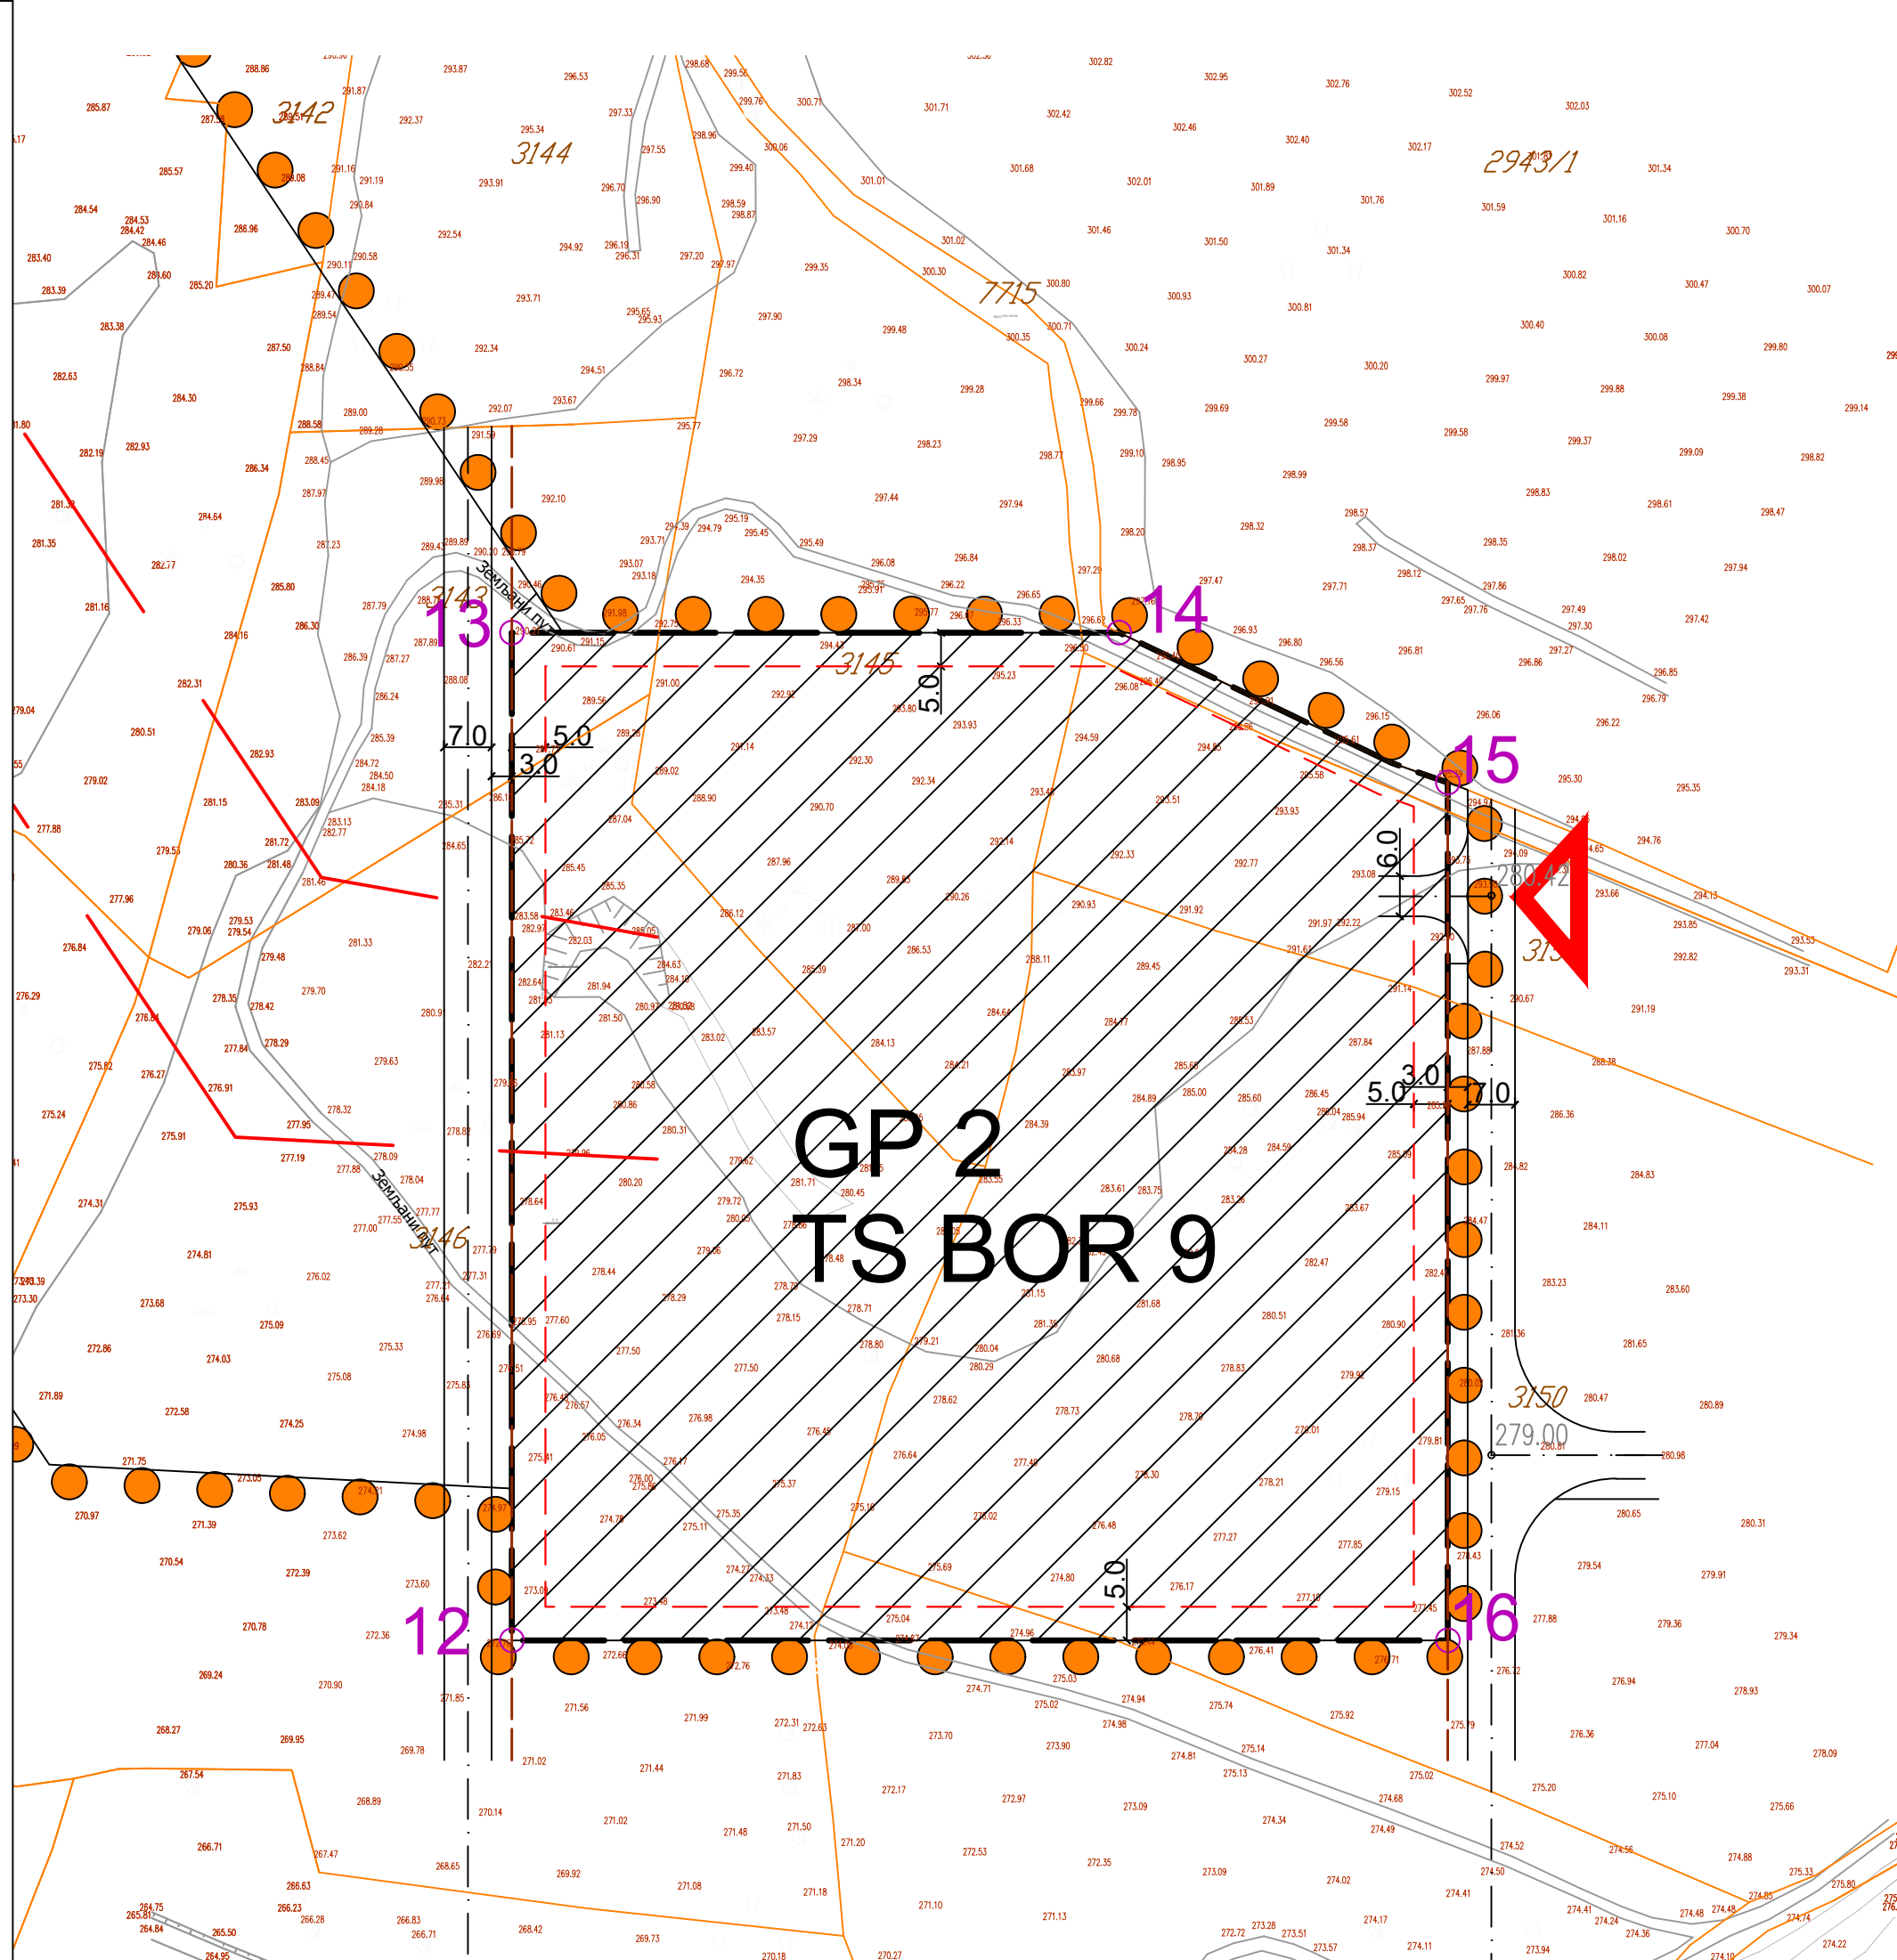


**GP 2
TS BOR 9**

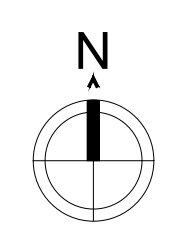

- GRANICA URBANISTIČKOG PROJEKTA
- KATASTRANSKO STANJE
- FAKTIČKO STANJE
- PLANIRANI DALEKOVOD 110KV
- PLANIRANA PARCELA TS BOR 8
- PLANIRANA PARCELA TS BOR 9
- PLANIRANA PRISTUPNA SAOBRAĆAJNICA ŠIREG KOMPLEKSA ZIJIN MINING
- INTERNA REGULACIONA LINIJA
- ULAZ/IZLAZ
- GRAĐEVINSKA LINIJA

PRELIMINARNE KOORDINATE PREPARCELACIJE

OZNAKA	Y	X
1	7592847.58	4876215.98
2	7592864.83	4876273.34
3	7592960.55	4876328.60
4	7592969.05	4876330.88
5	7592977.55	4876328.60
6	7592983.77	4876322.38
7	7593048.43	4876210.39
8	7593027.07	4876194.38
9	7592907.34	4876125.26
10	7592899.79	4876122.61
11	7592888.65	4876127.32
12	7593656.91	4876535.65
13	7593656.91	4876685.36
14	7593747.13	4876685.37
15	7593795.91	4876663.10
16	7593795.91	4876535.65

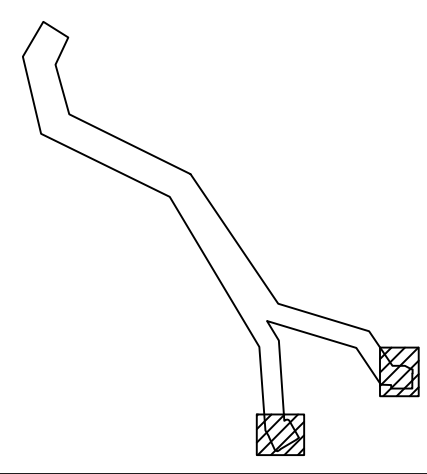

BIRO ZA PROJEKTOVANJE I KONSALTING BIZING DOO NIS Bulevar 12 februar bb, 18000 Nis, Srbija PIB: 111683759, Matični broj: 21522147, šifra delatnosti: 7111 bizingnis@gmail.com, tel: +38164/3358848; +38164/2237626		INVESTITOR: 塞尔维亚紫金矿业有限公司 SERBIA ZIJIN MINING DOO BOR	
ODGOVORNI URBANISTA Tamara Jovanović dipl.inž.arh. licenca br. 200 1282 11	PROJEKAT: URBANISTIČKI PROJEKAT ZA POTREBE RAZRADE LOKACIJE NOVIH TRANSFORMATORSKIH STANICA 110/10 KV TS BOR 8 I TS BOR 9 I PRIPADAJUĆIH DALEKOVODA 110KV, NA PODRUČJU GRADA BORA - KO SLATINA		
PROJEKTANT Marko Radojković, spec.struk.inž.geod.	PLANIRANA PREPARCELACIJA		
BR: 4-UP-2023 DATUM: 2024			RAZMERA: 1:1000 BROJ CRTEŽA: 3