




Presek 1-1

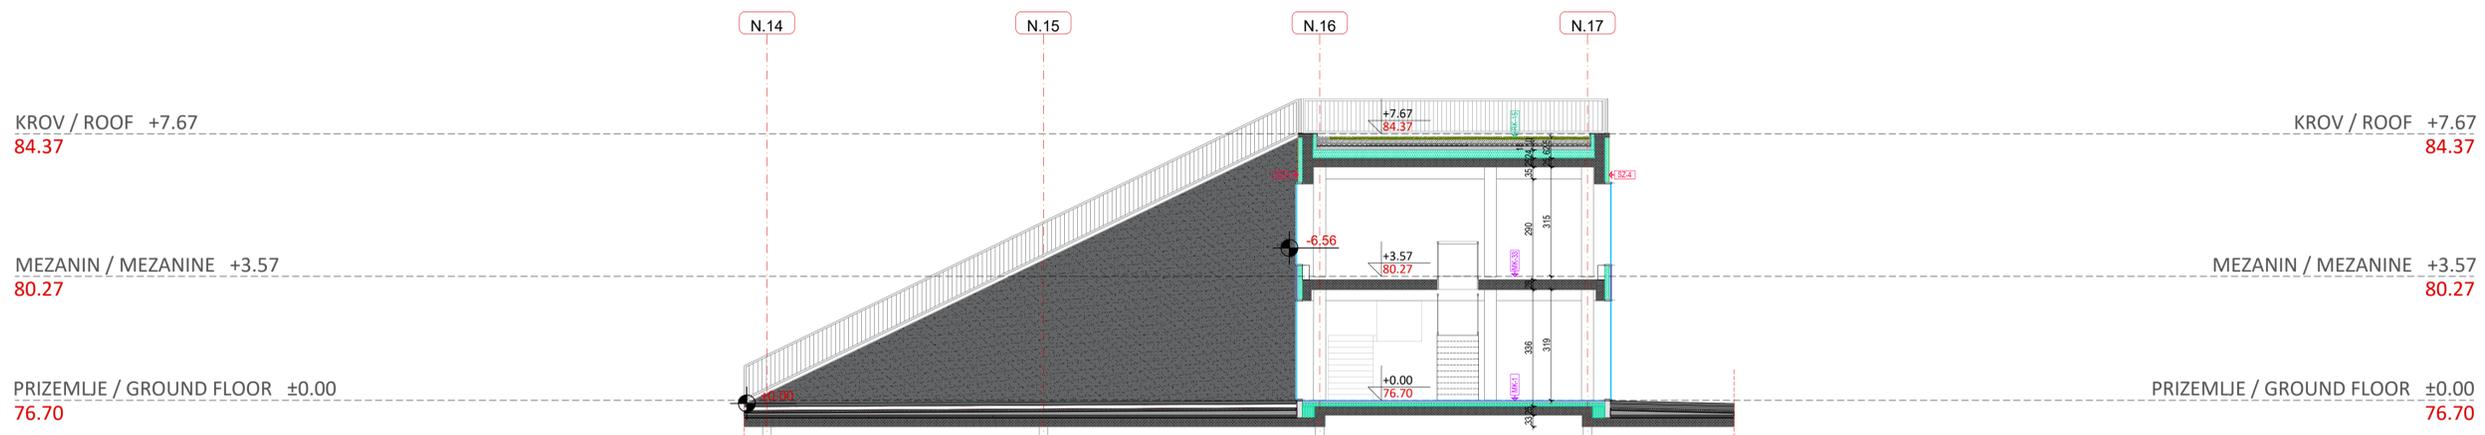

Presek 2-2

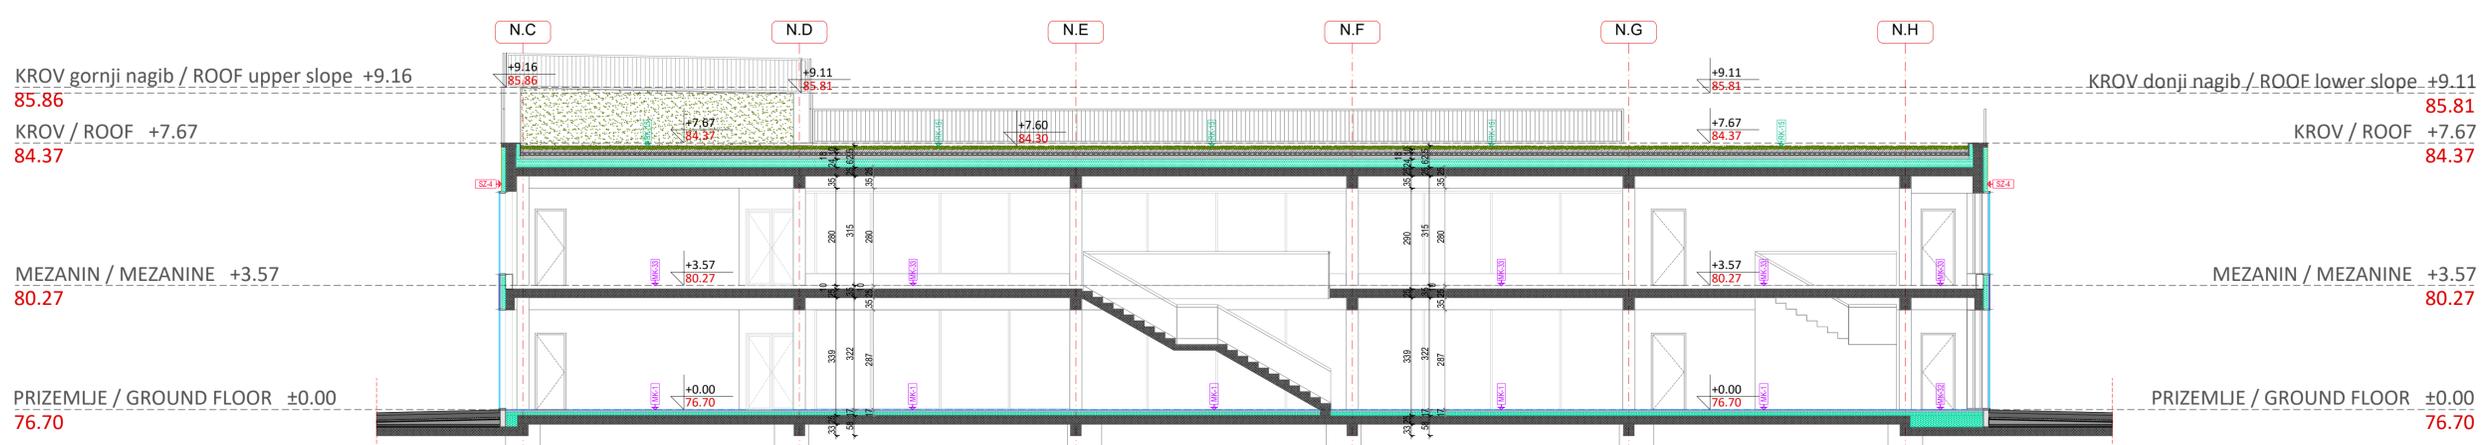

Presek 3-3

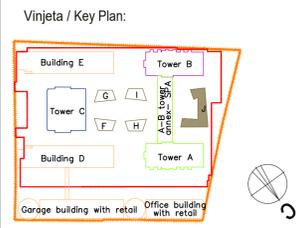

Revizija / Revision:

Br. / No.	Opis / Description	Datum / Date


Kota prizemlja +/- 0.00 = 76.70 m

Investitor / Client:
BW BELGRADE WATERFRONT
 BEOGRAD NA VODI d.o.o.
 Karadorđeva 48, Beograd

Autor projekta / Author:
NRArchitects doo.
 NR Architect d.o.o.
 Nikodima Mlaša 15, Beograd

Nosilac projekta i projektant / Lead Consultant:
NRArchitects doo.
 NR Architect d.o.o.
 Nikodima Mlaša 15, Beograd

Projektant / Consultant:
ARHITEKTONSKO INŽINJERSKI STUDIO - ARIS d.o.o.
 Šumadijske divizije 1a, Kragujevac

Naziv objekta i lokacija / Project Name and Location:
STAMBENO-POSLOVNI KOMPLEKS, BLOK 27A
 Bulevar Vojvoda Viliševića - SAO 1
 k.p.br. 1508/278, 1508/279, 1508/280, 1508/281, 1508/287, 1508/288, 1508/373, 1508/374, 1508/375, 3292/4, 3292/5, 3292/11 K.O. Savski venac, Opština Savski venac, Beograd

RESIDENTIAL & COMMERCIAL COMPLEX, PLOT 27a
 Woodrow Wilson Boulevard-SAO 1
 Plots: 1508/278, 1508/279, 1508/280, 1508/281, 1508/287, 1508/288, 1508/373, 1508/374, 1508/375, 3292/4, 3292/5, 3292/11 Municipality of Savski venac, Belgrade

ŠIFRA PROJEKTA
01/22

VRSTA TEHNIČKE DOKUMENTACIJE / DESIGN STAGE
 IZMENA IDEJNOG REŠENJA
 CD-CONCEPT DESIGN

Oznaka i naziv dela projekta / Discipline
 Sveska 1 - Projekat arhitekture /
 Book 1 - Architecture

Odgovorni projektant / Licensed Engineer
Miloš Radivojević, d.i.a. (MSci Arch)


Br. licence / License no.
300 E162 06

Projektantski tim / Design Team
 Marija Simović, m.i.a. Ana Petrović, m.i.a.
 Petar Simović, d.i.a. Lazar Nikolić, m.i.a.
 Miloš Tanasijević, d.i.a. Milica Paunović, m.i.a.
 Jovana Mladinović, m.i.a. Miloš Milić, m.i.a.
 Bogdan Ivanović, m.i.a. Vlastimir Milić
 Nikola Simović, d.i.a. Sofija Ignjatović


NAZIV CRTEŽA / DRAWING TITLE
OBJEKAT J / BUILDING J
 PRESEK / SECTION

OZNAKA CRTEŽA / DRAWING NUMBER
BW_P27A_NRA_CD_AR_J_PL_02_REV001


Razmera / Scale	Datum / Date	Rev	Br. lista / Sheet No.
1:100	11.2023.	001	J.04

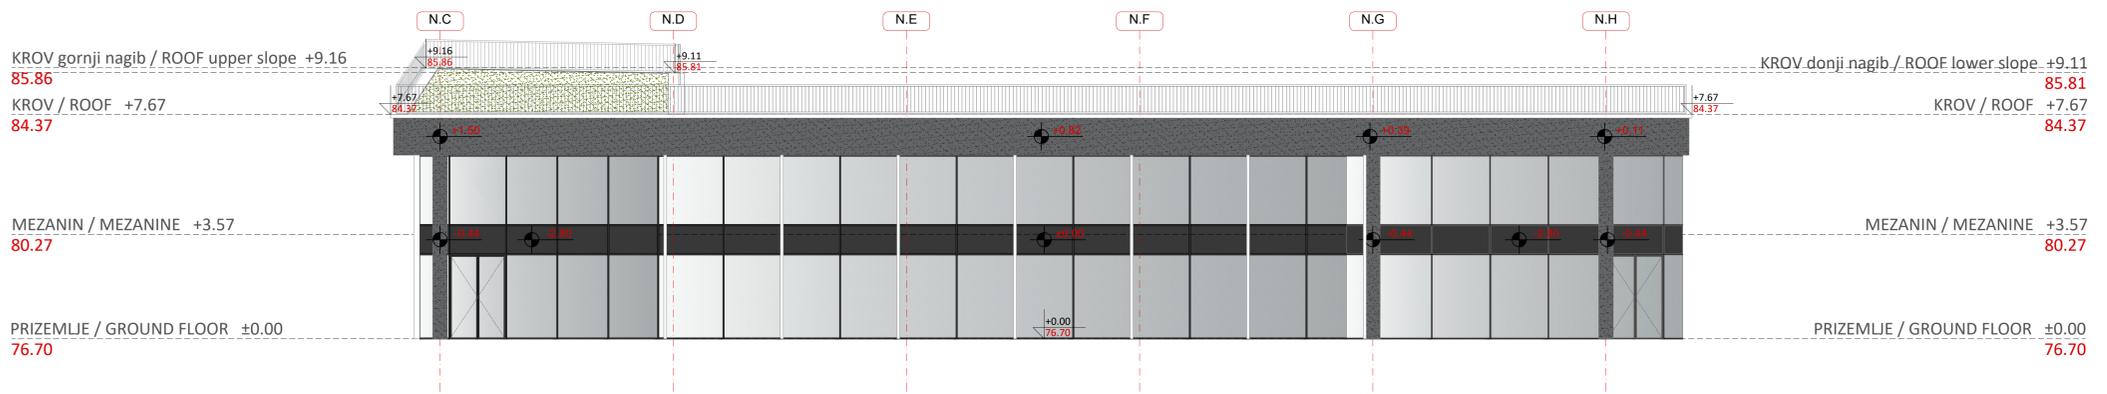


Izgleđ 1

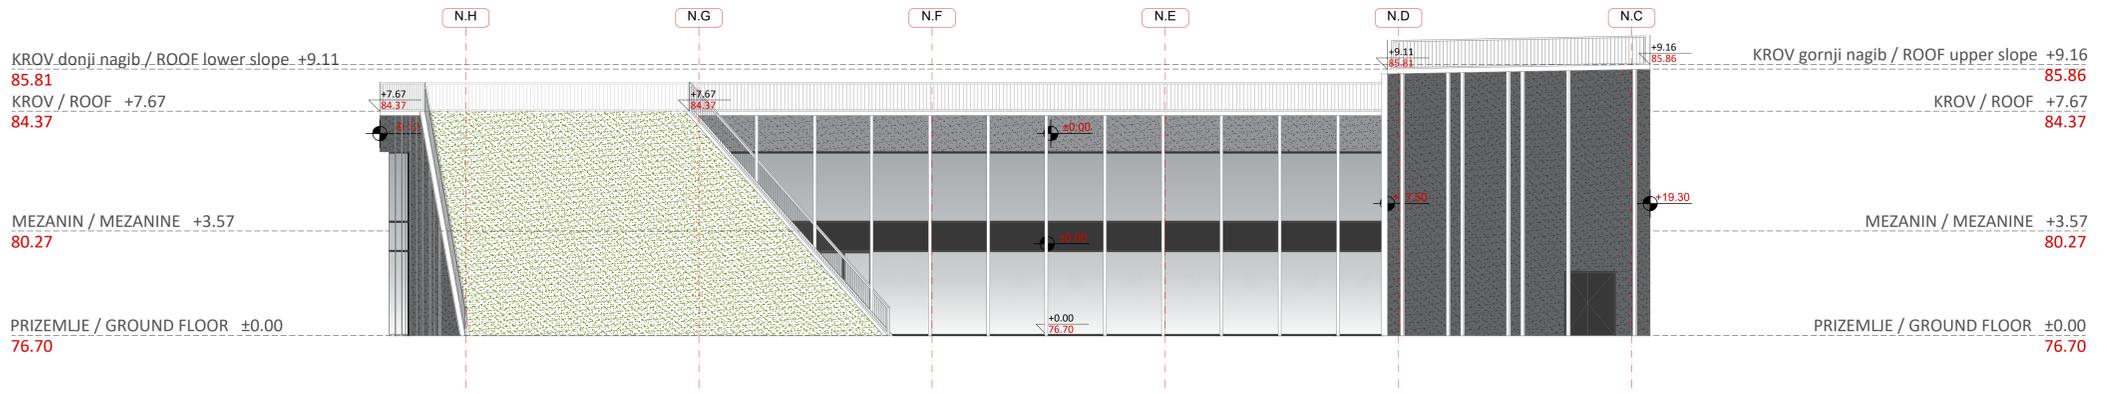

Izgleđ 2

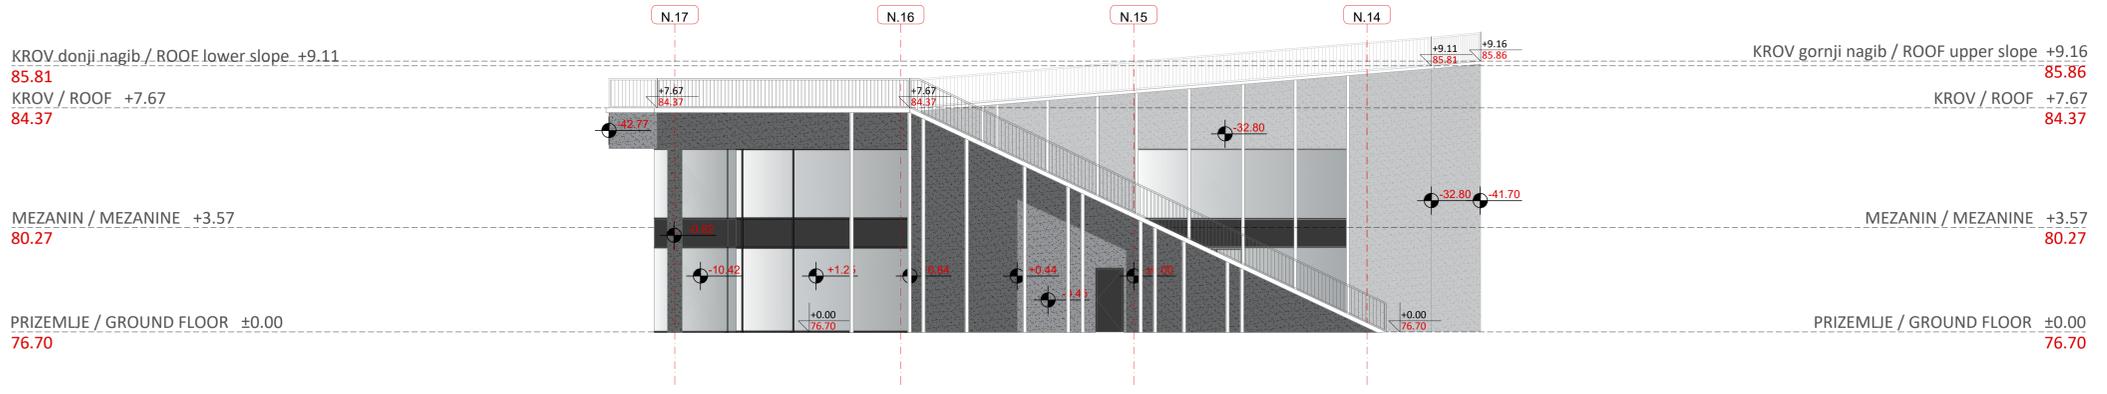

Izgleđ 3

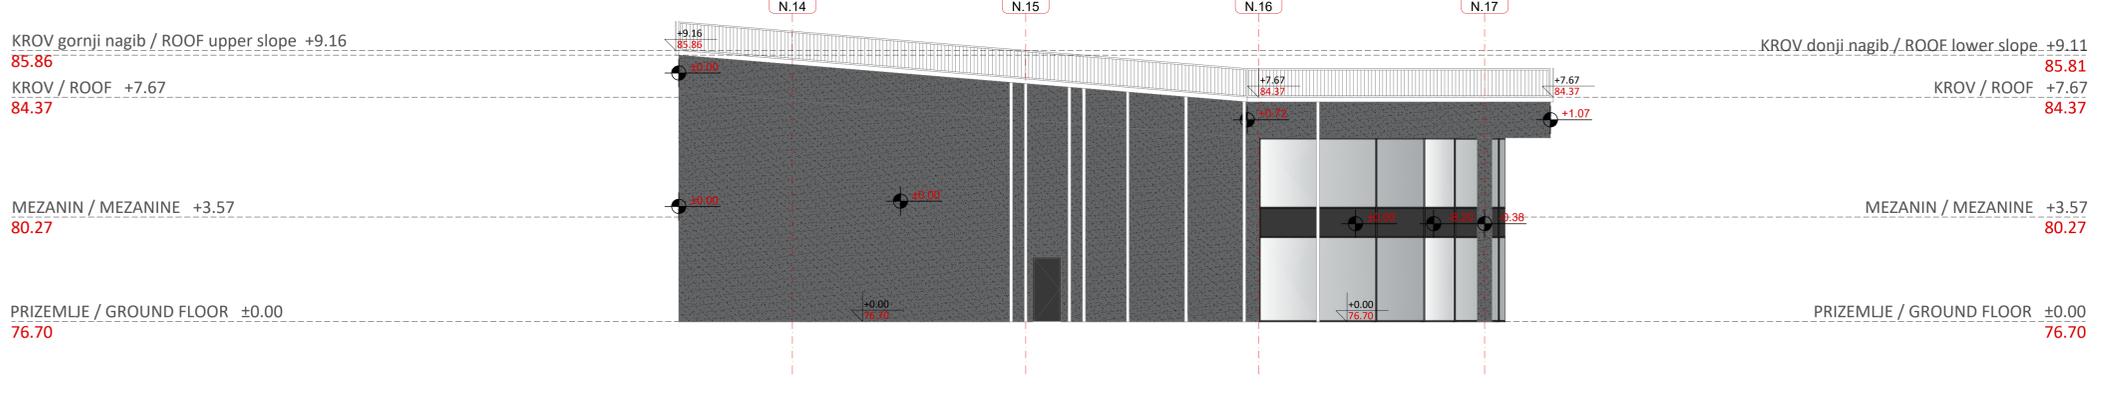

Izgleđ 4

Vrjeta / Key Plan:

Revizija / Revision:

Br. / No.	Opis / Description	Datum / Date

Kota prizemlja +/- 0.00 = 76.70 m

Investitor / Client:
BW BELGRADE WATERFRONT
 BEOGRAD NA VOĐI d.o.o.
 Karađorđeva 48, Beograd

Autorka projekta / Author:
NRAArchitects d.o.o.
 NR Architect d.o.o.
 Nikodima Mlaša 15, Beograd

Nosilac projekta / projektant / Lead Consultant:
NRAArchitects d.o.o.
 NR Architect d.o.o.
 Nikodima Mlaša 15, Beograd

Projektant / Consultant:
ARIS
 Архитектонско-инженјерски студио - АРИС д.о.о.
 Шумадијске дивизије 1а, Крагујевац

Naziv objekta / lokacije / Project Name and Location:
STAMBENO-POSLOVNI KOMPLEKS, BLOK 27A
 Bulvar Vukosa Vukobratovića - SAO 1
 k.p.br. 1508/278, 1508/279, 1508/280, 