



Izgled 1

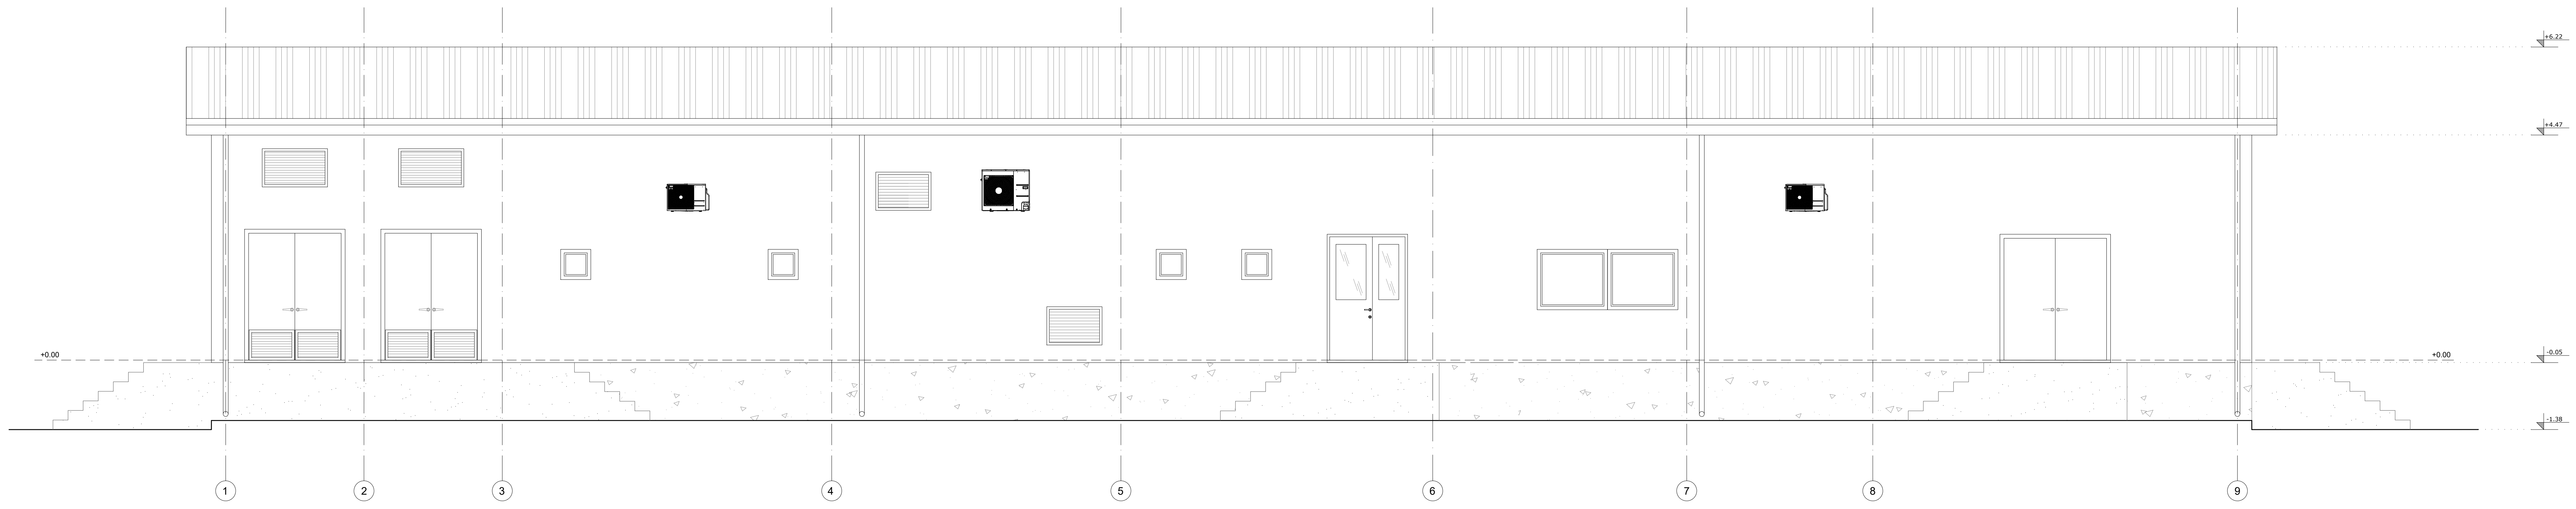

Izgled 2

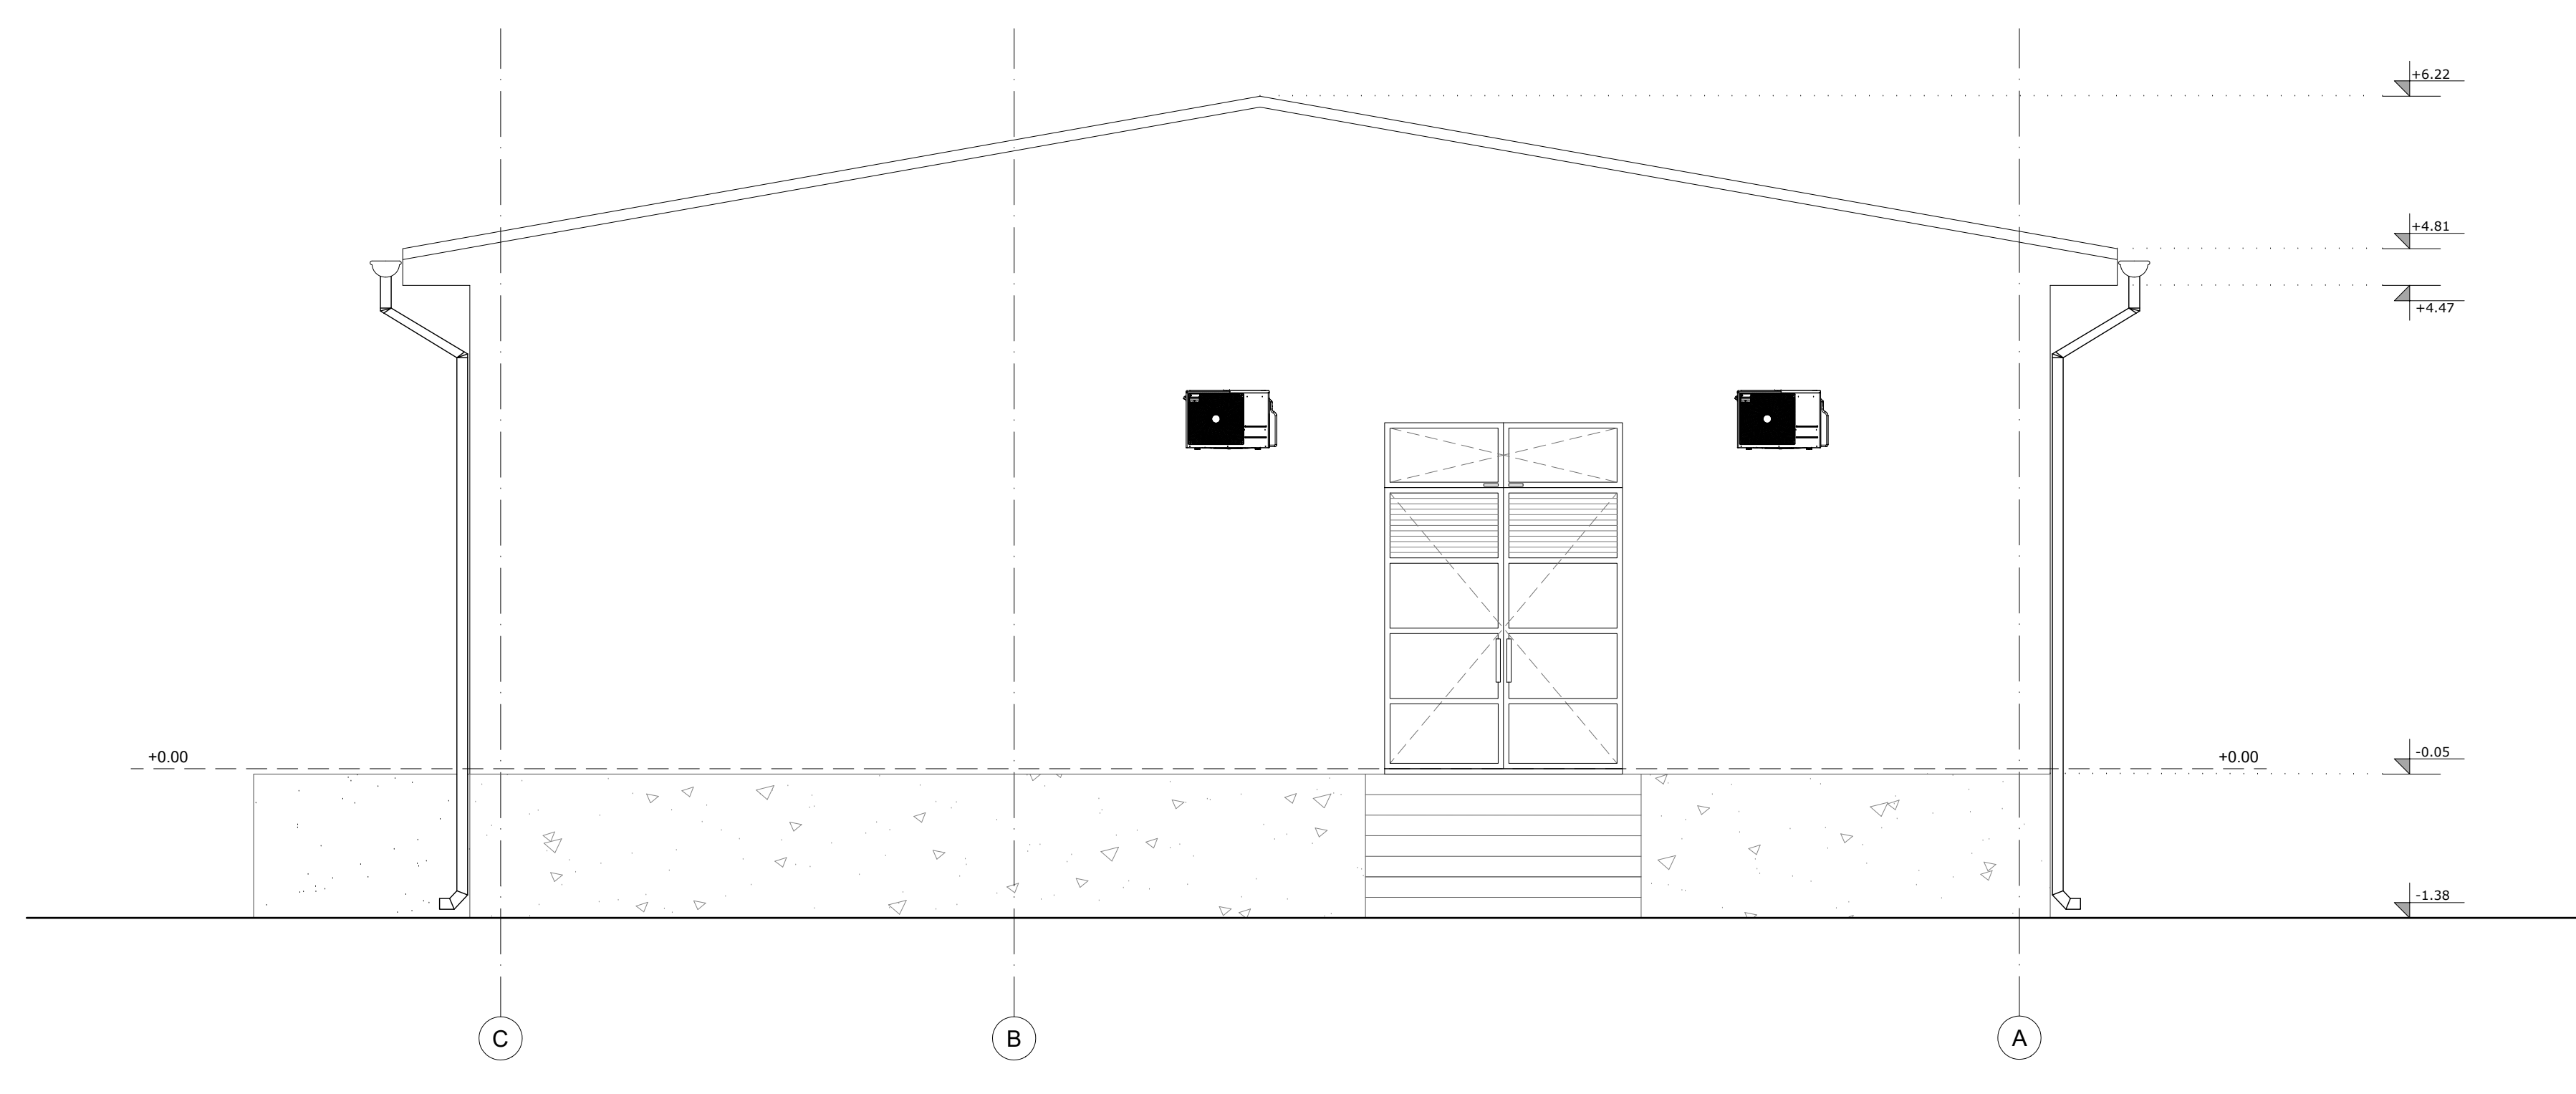

3. Beograd

0. Septem. 2023	Prvo izdanje	Z. Sekulic	Z. Sekulic	Z. Sekulic	N. Miletic
Revizija	Datum	Opis	Projekant	Objekat	Konstruktor
SERBIA ZIJIN MINING d.o.o Bor Suvok 185A 16210 Bor, Srbija		Global Substation Solutions d.o.o. Bul. Mihajla Pupina 115 d 11000 Beograd			
Vlasnik objekta: IDEJNO RESENJE (IDR) Naziv objekta: 11010 KV BOR 6			Projekt: IZGLED 1, IZGLED 2		
Opis projekta / Vr. lista: Z. Sekulic / 300 L021.12			Broj crteži: GSS-TSB8-IDR-001-009		
Crtao: N. Miletic		Revidirao: AD		Uveo: 1	
Datum: 0		Skala: 1:50		List: 1	
Datum: 21		Datum: 22		Datum: 23	